



January 2013

COUNTY OF KENOSHA

Department of Planning and Development **RECEIVED**

A MULTI-JURISDICTIONAL COMPREHENSIVE PLAN
FOR KENOSHA COUNTY: 2035
MAP AMENDMENT APPLICATION

FEB 14 2017

Kenosha County
Deputy County Clerk

(a) Property Owner's Name:

RICHARD SCHAEFER

Richard Schaefer
Signature (TRUSTEE)

Mailing Address:

15509 12TH STREET

City: KENOSHA

State: WI

Zip: 53144-7601

Phone Number: 262-859-2333

E-mail (optional):

Note: If the property owner's signature cannot be obtained in the above space, a "letter of agent status" signed by the property owner must be submitted if you are an applicant (tenant, leaseholder, or authorized agent representing the legal owner) acting on their behalf.

Applicant's Name (if applicable):

AMANDA ARIZMENDI

x *Amanda Arizmendi*
Signature

Mailing Address:

15509 12th Street

City: Kenosha

State: WI

Zip: 53144

Phone Number: 262-412-9825

E-mail (optional): arizmendi_family@yahoo.com

(b) Existing planned land use category as shown on Map 65 of the Kenosha County comprehensive plan:

"FARMLAND PROTECTION"

(c) Proposed land use category (must be a land use category included in the legend for Map 65 of the Kenosha County comprehensive plan):

"SUBURBAN-DENSITY RESIDENTIAL"

KENOSHA COUNTY COMPREHENSIVE PLAN: 2035 MAP AMENDMENT APPLICATION

(d) Proposed use (a statement of intended use and/or the type, extent, area, etc. of any development project):

Farmland protection to Suburban-Density residential, single-family home on 2.5 acre lot.

(e) Compatibility with the Kenosha County comprehensive plan (address the following questions in detail):

(e-1) Is the proposed amendment consistent with the goals, objectives, policies, and programs of this plan? Explain:

Per Paris Township Interim, purposed amendment include single-family home on 2.5 acres lot, 225ft road frontage and depth of 550ft, with objective to change tax parcel #45-4-221-142-0200 from farmland protection to suburban-density residential.

KENOSHA COUNTY COMPREHENSIVE PLAN: 2035 MAP AMENDMENT APPLICATION

(e-2) Is the proposed amendment compatible with surrounding land uses? Explain its compatibility with both existing and planned land uses:

Adjacent surrounding areas consist of single-family homes in residential areas and farmland protection.

(e-3) Will the proposed amendment have any detrimental environmental effects? Explain:

No

KENOSHA COUNTY COMPREHENSIVE PLAN: 2035 MAP AMENDMENT APPLICATION

(e-4) Has a substantial public benefit been demonstrated by the proposed plan amendment? Explain:
single-family home

(e-5) Are public roads, services, and utilities available, or planned to be available in the near future, to serve the proposed development? Explain:

electrical lines are readily available, property will consist of septic/ mound system and well.

KENOSHA COUNTY COMPREHENSIVE PLAN: 2035 MAP AMENDMENT APPLICATION

(e-6) Are existing or planned facilities and services adequate to serve the type of development associated with the amendment? Explain:

Yes, development is accessible to electrical lines and road access.

(e-7) Any additional data or information as requested by the Department of Planning and Development:

no

KENOSHA COUNTY COMPREHENSIVE PLAN: 2035 MAP AMENDMENT APPLICATION

(f) Attach a legal description and provide the tax key number(s) below of property to be amended on the Kenosha County comprehensive plan:

45-4-221-142-0200

(g) Attach plot plan or survey plat of property to be amended on the comprehensive plan (showing location, dimensions, planned land use of adjacent properties, existing uses and buildings of adjacent properties—drawn to scale).

(h) The name of the County Supervisor of the district wherein the property is located:

Supervisory District Number: 19 County Board Supervisor: MICHAEL J. SKALITZKY

(i) Attach a copy (original newspaper clipping or certified copy from the Town) of the notice of public hearing (per section 66.1001(4)(d) of Wisconsin State Statutes) that is published by your Town at least 30 days before the public hearing is held. Include the date of publication with the copy of the notice of public hearing.

Note: Your application will not be processed by Kenosha County until a copy of the notice of public hearing and town approval letter is received by the Kenosha County Department of Planning and Development.

(j) Attach a copy of the enacted town resolution and ordinance (per section 66.1001(4)(c) of Wisconsin State Statutes) adopting the amendment to the Kenosha County comprehensive plan map.

Note: Your application will not be processed by Kenosha County until a copy of the enacted town resolution and ordinance adopting the amendment is received by the Kenosha County Department of Planning and Development.

(k) The fee specified in Section 12.05-8 of this ordinance.

Request for Land Use Plan Map Amendment \$250.00 payable to "Kenosha County"

(For other fees see the Fee Schedule)

KENOSHA COUNTY COMPREHENSIVE PLAN: 2035 MAP AMENDMENT APPLICATION

IMPORTANT TELEPHONE NUMBERS


Kenosha County Center Department of Planning & Development 19600 - 75 th Street, Post Office Box 520 Bristol, Wisconsin 53104-0520	
Division of County Development (including Sanitation & Land Conservation)	857-1895
Facsimile #.....	857-1920
Public Works Division of Highways.....	857-1870
Administration Building Division of Land Information	653-2622
Brighton, Town of	878-2218
Paris, Town of	859-3006
Randall, Town of	877-2165
Salem, Town of	843-2313
Utility District	862-2371
Somers Town of	859-2822
Wheatland, Town of	537-4340
Wisconsin Department of Natural Resources - Sturtevant Office	884-2300
Wisconsin Department of Transportation - Waukesha Office	548-8722

Schaefer - Current Comp. Plan Map

1 inch = 500 feet
Map Printed: 9/25/2012

THIS MAP IS NEITHER A LEGALLY RECORDED MAP NOR A SURVEY AND IS NOT INTENDED TO BE USED AS ONE. THIS DRAWING IS A COMPILATION OF RECORDS, DATA AND INFORMATION LOCATED IN VARIOUS STATE, COUNTY AND MUNICIPAL OFFICES AND OTHER SOURCES AFFECTING THE AREA SHOWN AND IS TO BE USED FOR REFERENCE PURPOSES ONLY. KENOSHA COUNTY IS NOT RESPONSIBLE FOR ANY INACCURACIES HEREIN CONTAINED. IF DISCREPANCIES ARE FOUND, PLEASE CONTACT THE LAND INFORMATION DIVISION OF THE DEPARTMENT OF PLANNING AND DEVELOPMENT.

Kenosha County Interactive Mapping Site

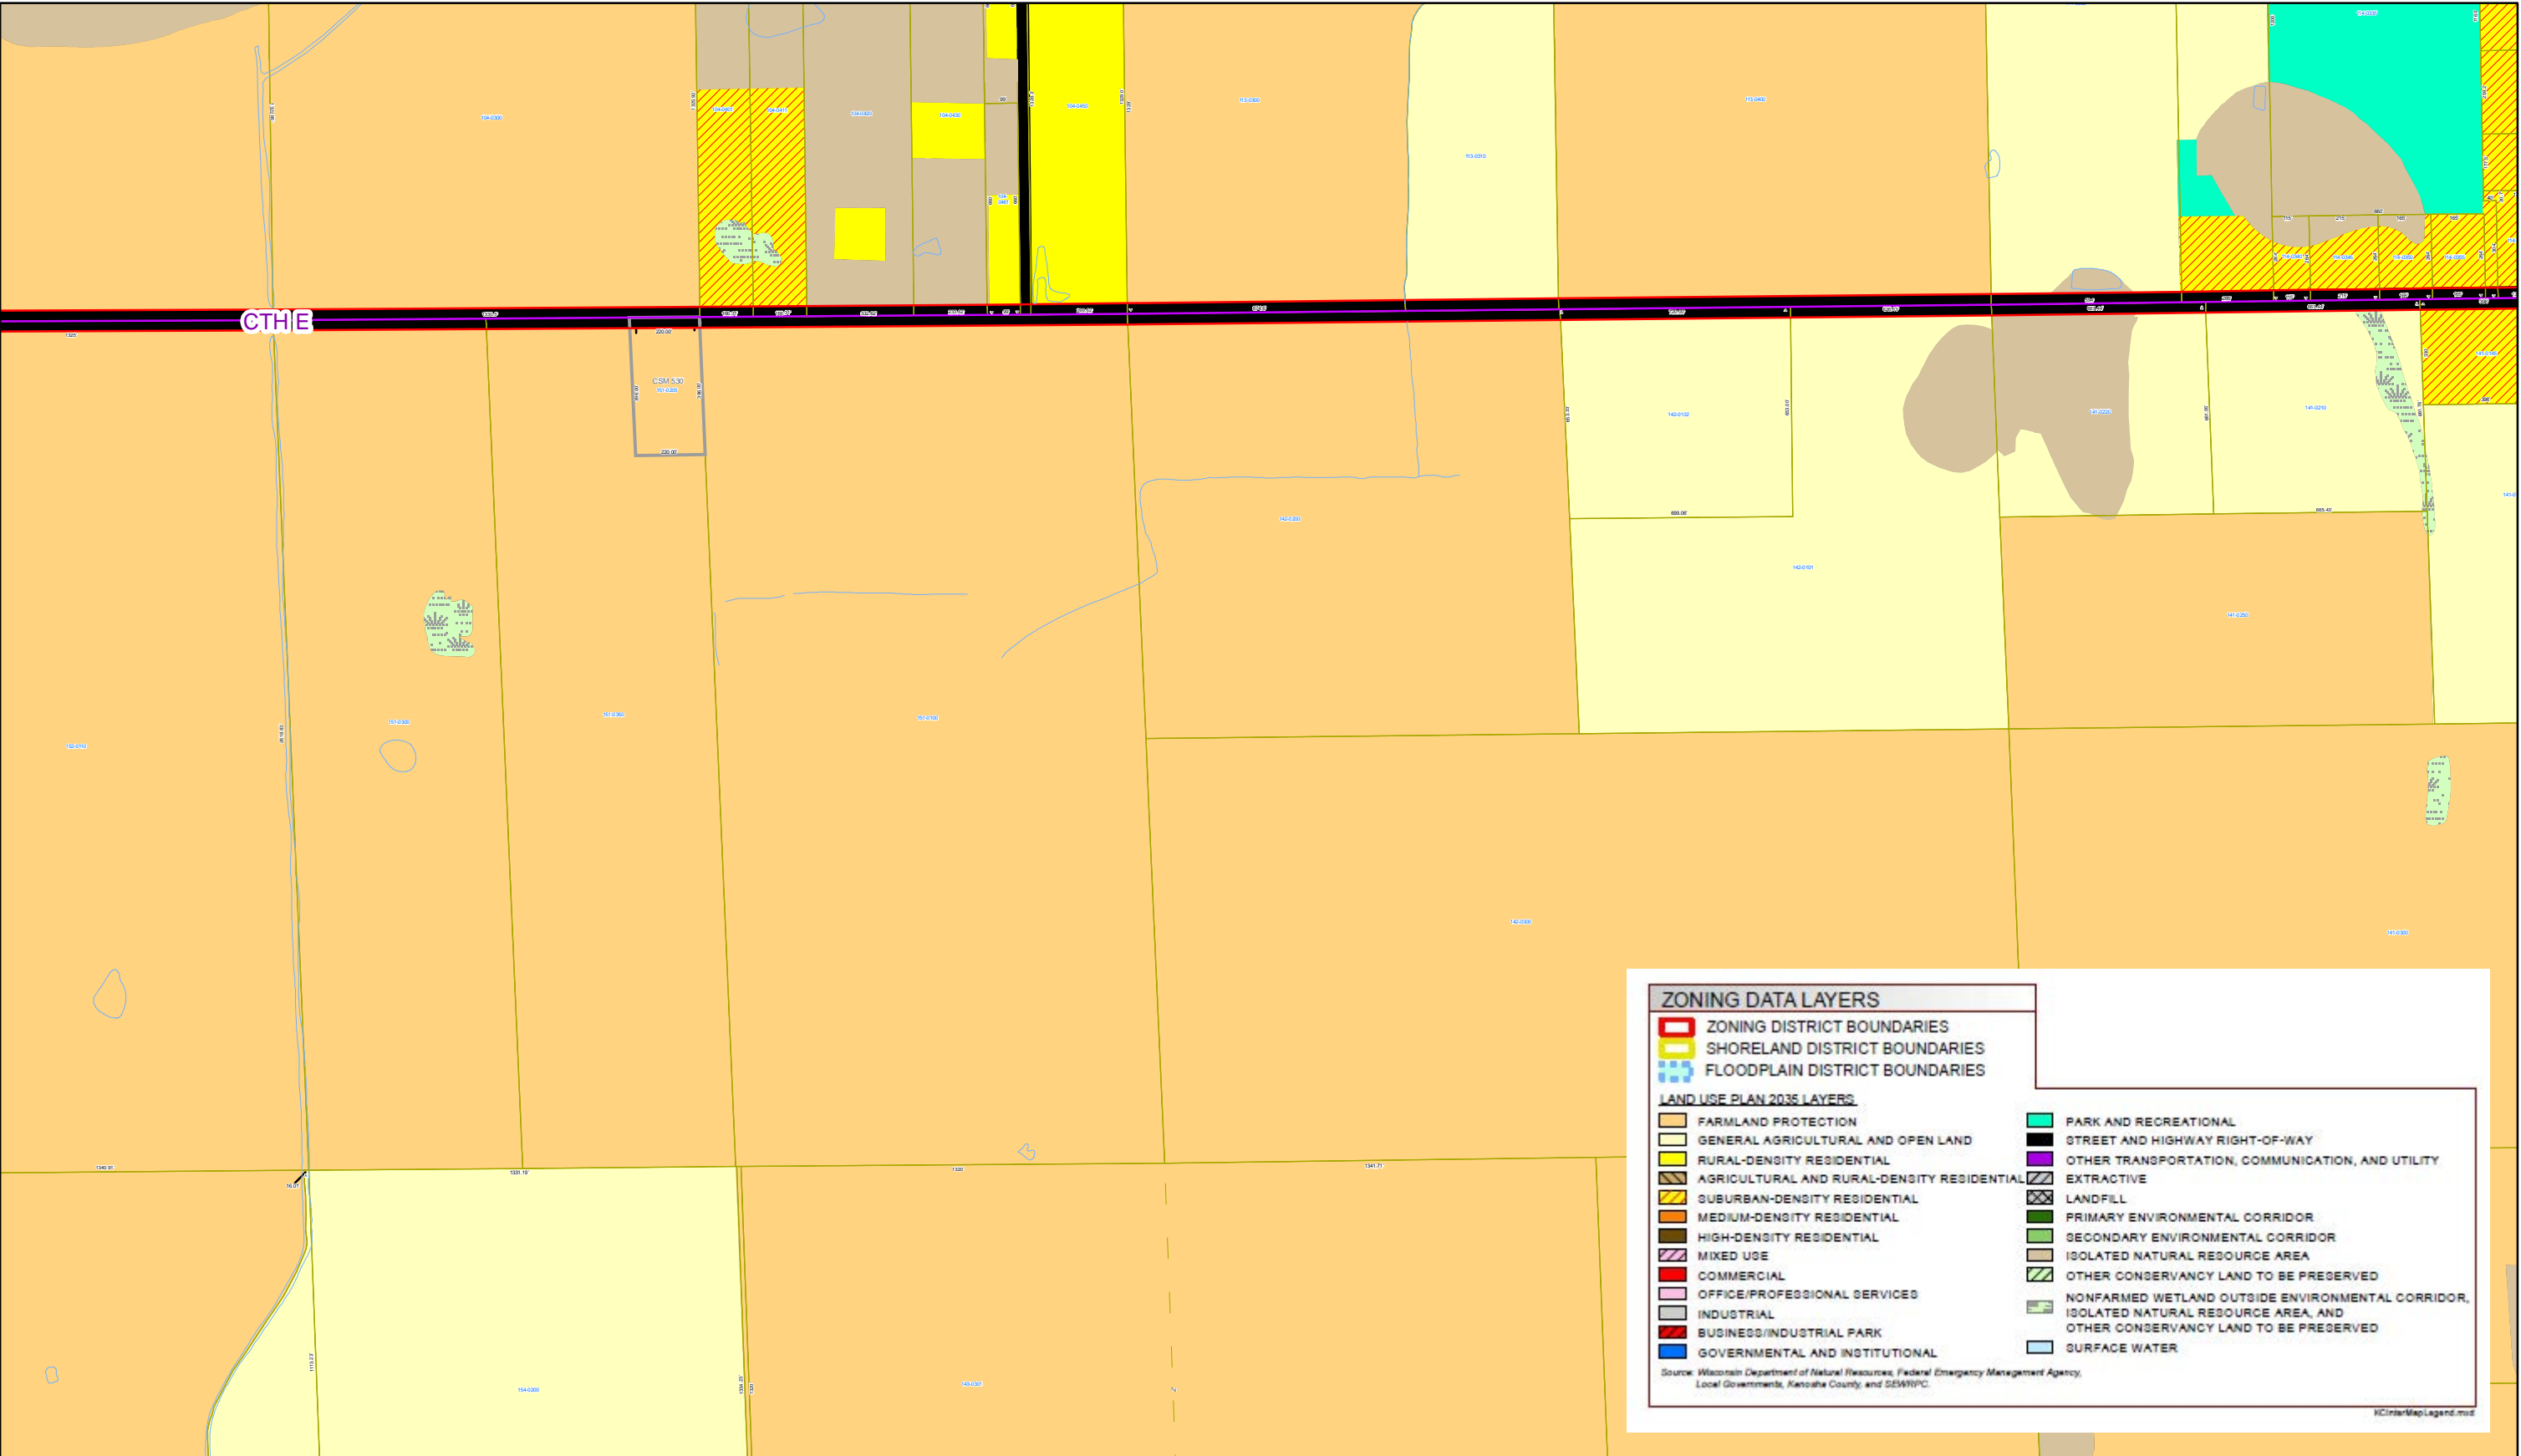

Source: Kenosha County Department of Planning and Development

Schaefer - Proposed Comp. Plan Map Amendment

1 inch = 500 feet
Map Printed: 9/25/2012

THIS MAP IS NEITHER A LEGALLY RECORDED MAP NOR A SURVEY AND IS NOT INTENDED TO BE USED AS ONE. THIS DRAWING IS A COMPILATION OF RECORDS, DATA AND INFORMATION LOCATED IN VARIOUS STATE, COUNTY AND MUNICIPAL OFFICES AND OTHER SOURCES AFFECTING THE AREA SHOWN AND IS TO BE USED FOR REFERENCE PURPOSES ONLY. KENOSHA COUNTY IS NOT RESPONSIBLE FOR ANY INACCURACIES HEREIN CONTAINED. IF DISCREPANCIES ARE FOUND, PLEASE CONTACT THE LAND INFORMATION DIVISION OF THE DEPARTMENT OF PLANNING AND DEVELOPMENT.

Kenosha County Interactive Mapping Site

