


Kenosha



County

BOARD OF SUPERVISORS

RESOLUTION NO. _____

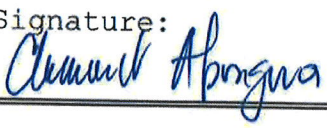Subject: Request for the approval of the plat and relocation order for the County Highway (CTH) W project from Illinois Stateline to County Highway (CTH) C and authorization for the highway commissioner to acquire the necessary highway right-of-way required for the project (Town of Randall and Village of Salem Lakes) .	
Original ☒ Corrected ☐ 2 nd Correction ☐ Resubmitted ☐	
Date Submitted: February 26, 2024	Date Resubmitted:
Submitted by: Clement Abongwa	
Fiscal Note Attached ☐	Legal Note Attached ☐
Prepared by: Clement Abongwa	Signature: 

WHEREAS, the design of the reconditioning project along County Highway (CTH) W from Illinois Stateline to CTH C is on schedule to be completed by late Fall of 2024, and

WHEREAS, several sections of private properties have been identified as needed for highway right-of-way to complete the proposed highway improvements along this section of CTH W, and

WHEREAS, the acquisition of said right-of-way should be completed prior to advertising the project for bids in order to prevent delay of the project, and


NOW, THEREFORE BE IT RESOLVED, that the County Board of Supervisors approves the attached plat and relocation order of the CTH W project with limits from Illinois Stateline to CTH C located in the Town of Randall and the Village of Salem Lakes, and also authorize the highway commissioner to acquire the necessary right-of-way required to complete the said project.

2/26/2024
~~April 22, 2022~~
Page 2

Respectfully Submitted:


Committee:


Mark Nordin, Chairperson

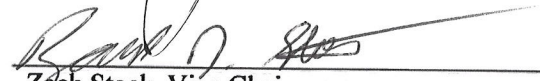
Zach Stock, Vice Chairperson


Supervisor Laura Belsky


Supervisor Aaron Karow

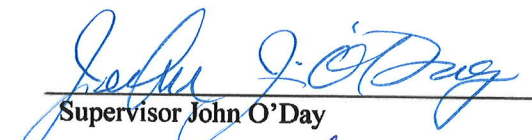
Supervisor John O'Day


Supervisor Tim Stocker

Supervisor Brian Thomas

Aye Nay Abstain Excused

☒	☐	☐	☐
-------------------------------------	--------------------------	--------------------------	--------------------------

☒	☐	☐	☐
-------------------------------------	--------------------------	--------------------------	--------------------------

☒	☐	☐	☐
-------------------------------------	--------------------------	--------------------------	--------------------------

☒	☐	☐	☐
-------------------------------------	--------------------------	--------------------------	--------------------------

☒	☐	☐	☐
-------------------------------------	--------------------------	--------------------------	--------------------------

☒	☐	☐	☐
-------------------------------------	--------------------------	--------------------------	--------------------------

☐	☐	☐	☐
--------------------------	--------------------------	--------------------------	--------------------------

2/26/2024
~~April 22, 2022~~
Page 3

FINANCE/ADMINISTRATION COMMITTEE

	Aye	Nay	Abstain	Excused
Supervisor Terry Rose, Chair	☐	☐	☐	☐
Supervisor Dave Geertsen, Vice-Chair	☐	☐	☐	☐
Supervisor Brian Bashaw	☐	☐	☐	☐
Supervisor Erin Decker	☐	☐	☐	☐
Supervisor William Grady	☐	☐	☐	☐
Supervisor John Poole	☐	☐	☐	☐
Supervisor Tim Stocker	☐	☐	☐	☐

SCHEDULE OF LANDS & INTERESTS REQUIRED


PARCEL NUMBER	SHEET NUMBER	OWNER(S)	INTEREST(S) REQUIRED	R/W SQUARE FEET REQUIRED	NEW	EXISTING	TOTAL	PLS (S.F.)	TLE (S.F.)	UTILITY NUMBER	SHEET NUMBER	INTEREST REQUIRED
1	4.05	JAMES M. KASOVIC	PLS. TLE	-	-	-	-	438	-	500	4.05	RELEASE OF RIGHTS
2	4.05	VR. NW HOLDINGS, LLC	FEES. TLE	1,810	100,543	102,353	102,353	4,107	22,693	501	4.05	RELEASE OF RIGHTS
3	4.06	GENEVA 12400 WILMOT, LLC	FEES. TLE	57	48,909	48,966	48,966	-	25,126	502	4.06	RELEASE OF RIGHTS
4	4.06	WILLIAM D. & REBECCA S. ALLSOPP	FEES. TLE	14	-	-	-	-	-	503	4.06	RELEASE OF RIGHTS
5	4.07	THELEN SAND AND GRAVEL, INC.	FEES. TLE	1,842	21,355	23,197	23,197	-	7,333	504	4.07	RELEASE OF RIGHTS
6	4.07	LISA A. FOX	FEES. TLE	8	6,997	6,997	6,997	-	4,382	505	4.07	RELEASE OF RIGHTS
7	4.07	JOSHUA J. & GODET PUNALA	FEES. TLE	-	5,625	5,625	5,625	-	3,459	506	4.07	RELEASE OF RIGHTS
8	4.07	DANIELLE CHRISTINE SCHREIER	FEES. TLE	-	6,817	6,817	6,817	-	2,645	507	4.07	RELEASE OF RIGHTS
9	4.07	WILSON DANKS	FEES. TLE	-	3,531	3,531	3,531	-	4,894	508	4.07	RELEASE OF RIGHTS
10	4.08	WILSON DANKS	FEES. TLE	-	3,587	3,587	3,587	-	1,127	509	4.08	RELEASE OF RIGHTS
11	4.08	TOMAS M. MEGAN MORTON	FEES. TLE	231	3,840	4,071	4,071	-	498	510	4.08	RELEASE OF RIGHTS
12	4.09	ADAM SZAFRAN & LINDSAY STROBERG	FEES. TLE	-	5,500	5,500	5,500	-	4,833	511	4.09	RELEASE OF RIGHTS


UTILITY NUMBER	SHEET NUMBER	INTEREST REQUIRED
500	4.05	RELEASE OF RIGHTS
501	4.05	RELEASE OF RIGHTS
REVISION DATE	DATE 2/19/2024	SCALE: 1"=100'	HWY: CTH W	STATE R/W PROJECT NUMBER: 3751-03-00	PLAT SHEET 4.02
FILE NAME	GRID FACTOR 0.99999733	DATE 2/19/2024 4:53 AM	COUNTY: KENOSHA	CONSTRUCTION PROJECT NUMBER: 3751-03-70	PS&E SHEET
SCHEDULE AND LAYOUT SHEET 000					E

4

GN


4

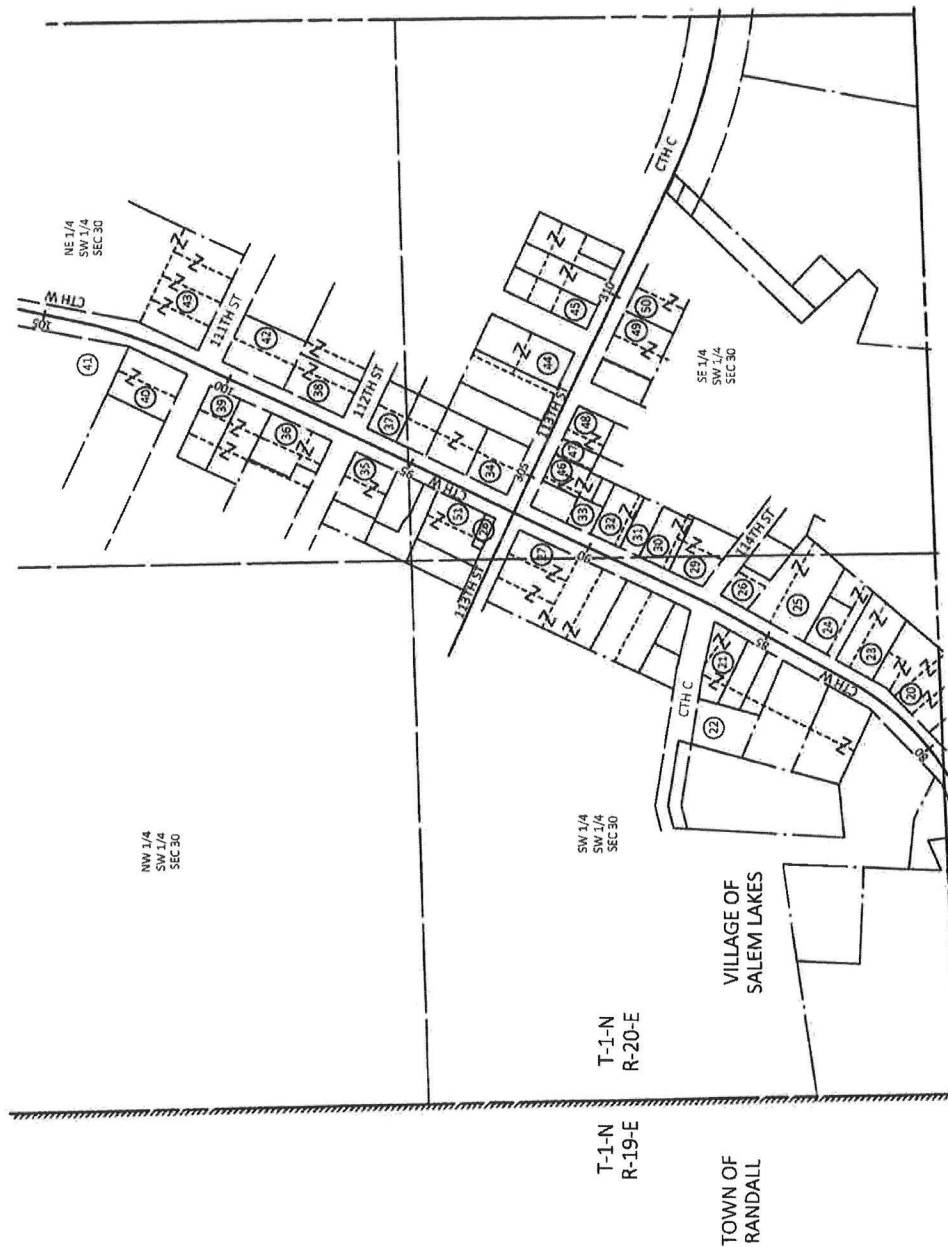

REVISION DATE	DATE	2/19/2024	SCALE: FEET	0150300	HWY: CTH W	STATE R/W PROJECT NUMBER: 3751-03-00	PLAT SHEET	4.04
			GRID FACTOR	0.99999733	COUNTY: KENOSHA	CONSTRUCTION PROJECT NUMBER: 3751-03-70	PS&E SHEET	E
FILE NAME	SCHEDULE AND LAYOUT SHEET.DWG			PLOT DATE: 2/19/2024 9:00 AM	PLOT BY: WEINER, CHRIS	PLOT NAME: NO SCALE		

WISDO/CA003 SHEET 18

4

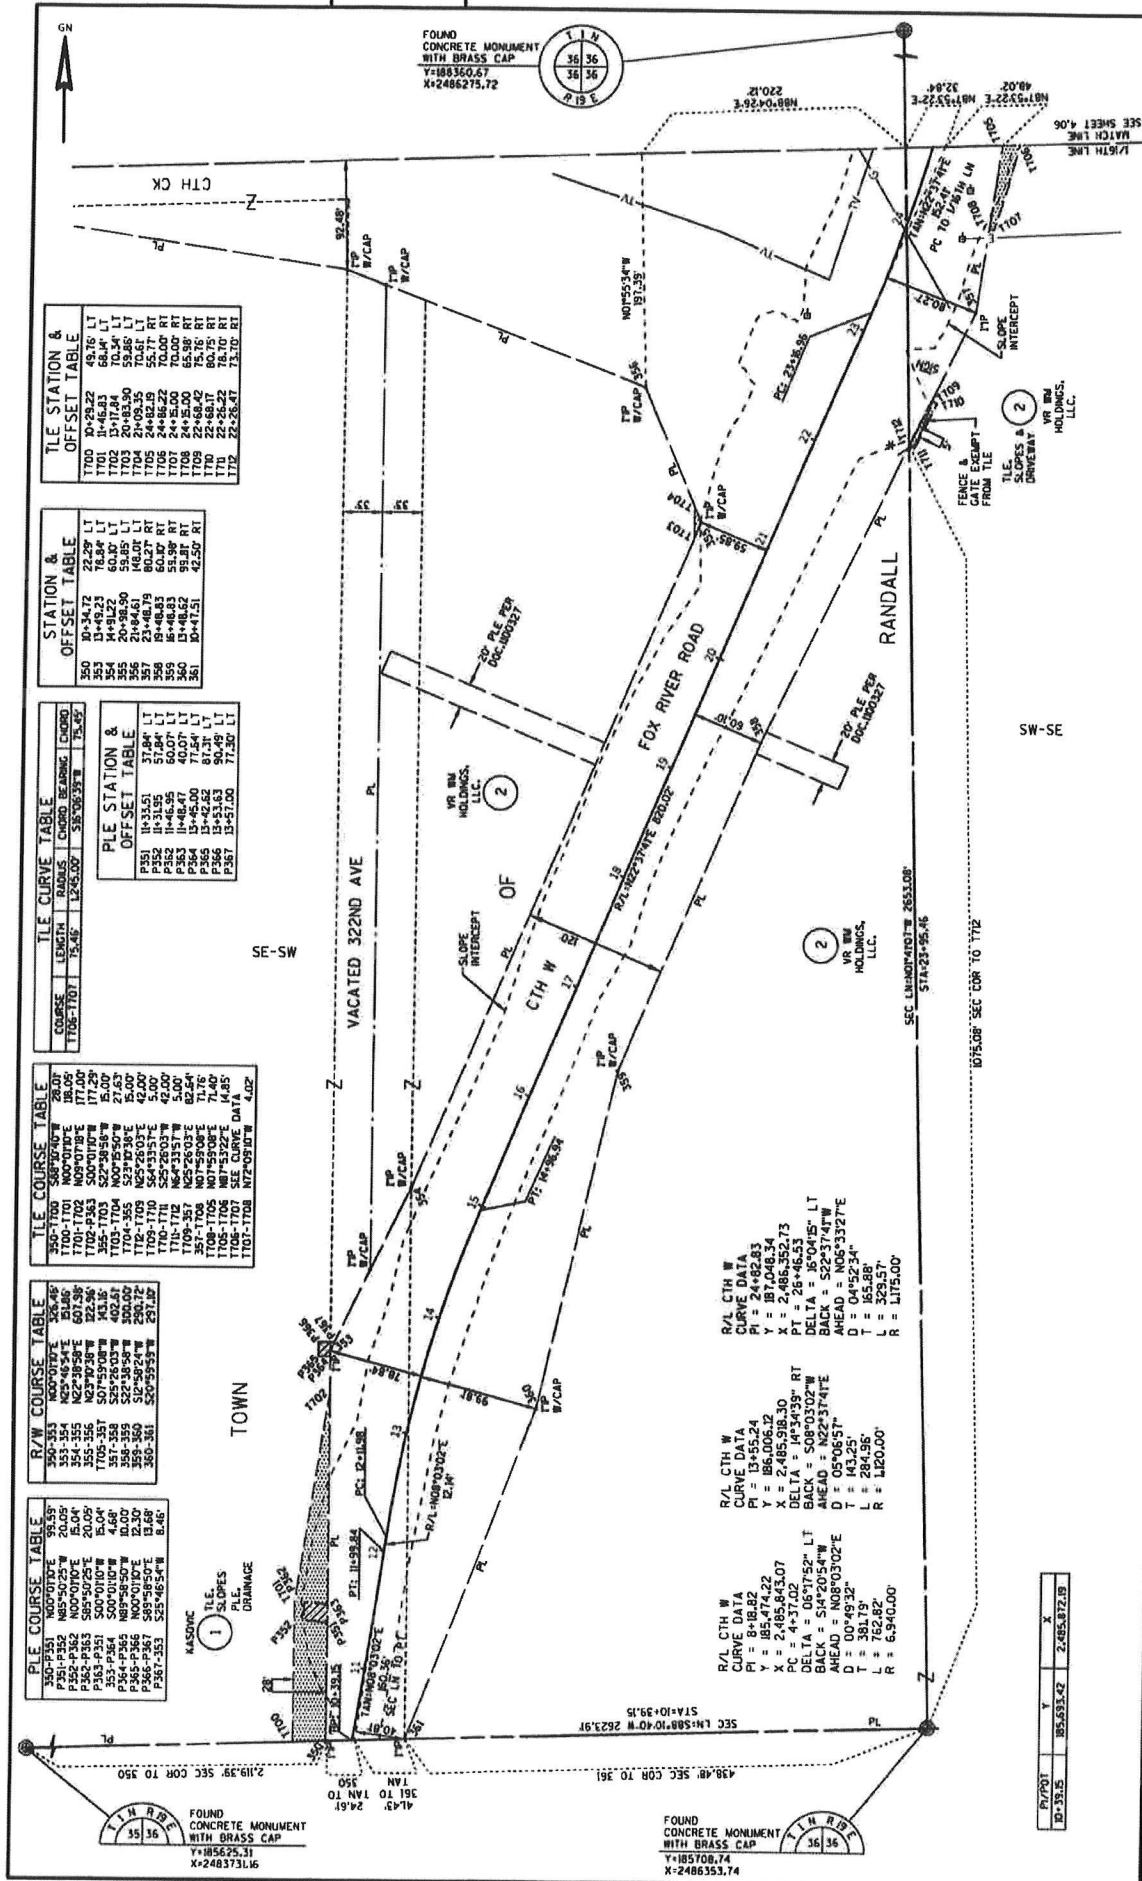

TLE STATION & OFFSET TABLE

STATION	OFFSET	STATION	OFFSET















DATE: 2/19/2024
GRID FACTOR: 0.99999733
Hwy: CTH W
COUNTY: KENOSHA
STATE R/W PROJECT NUMBER: 3751-03-00
CONSTRUCTION PROJECT NUMBER: 3751-03-70
PLAT SHEET: 4.05
PS&E SHEET: E


FILE NAME: PPS130.DWG
PLOT DATE: 2/19/2024 2:18 PM
PLOT BY: REANED, CHS
PLOT SCALE: NO SCALE
WSDOT/CADSW/SH/1/2

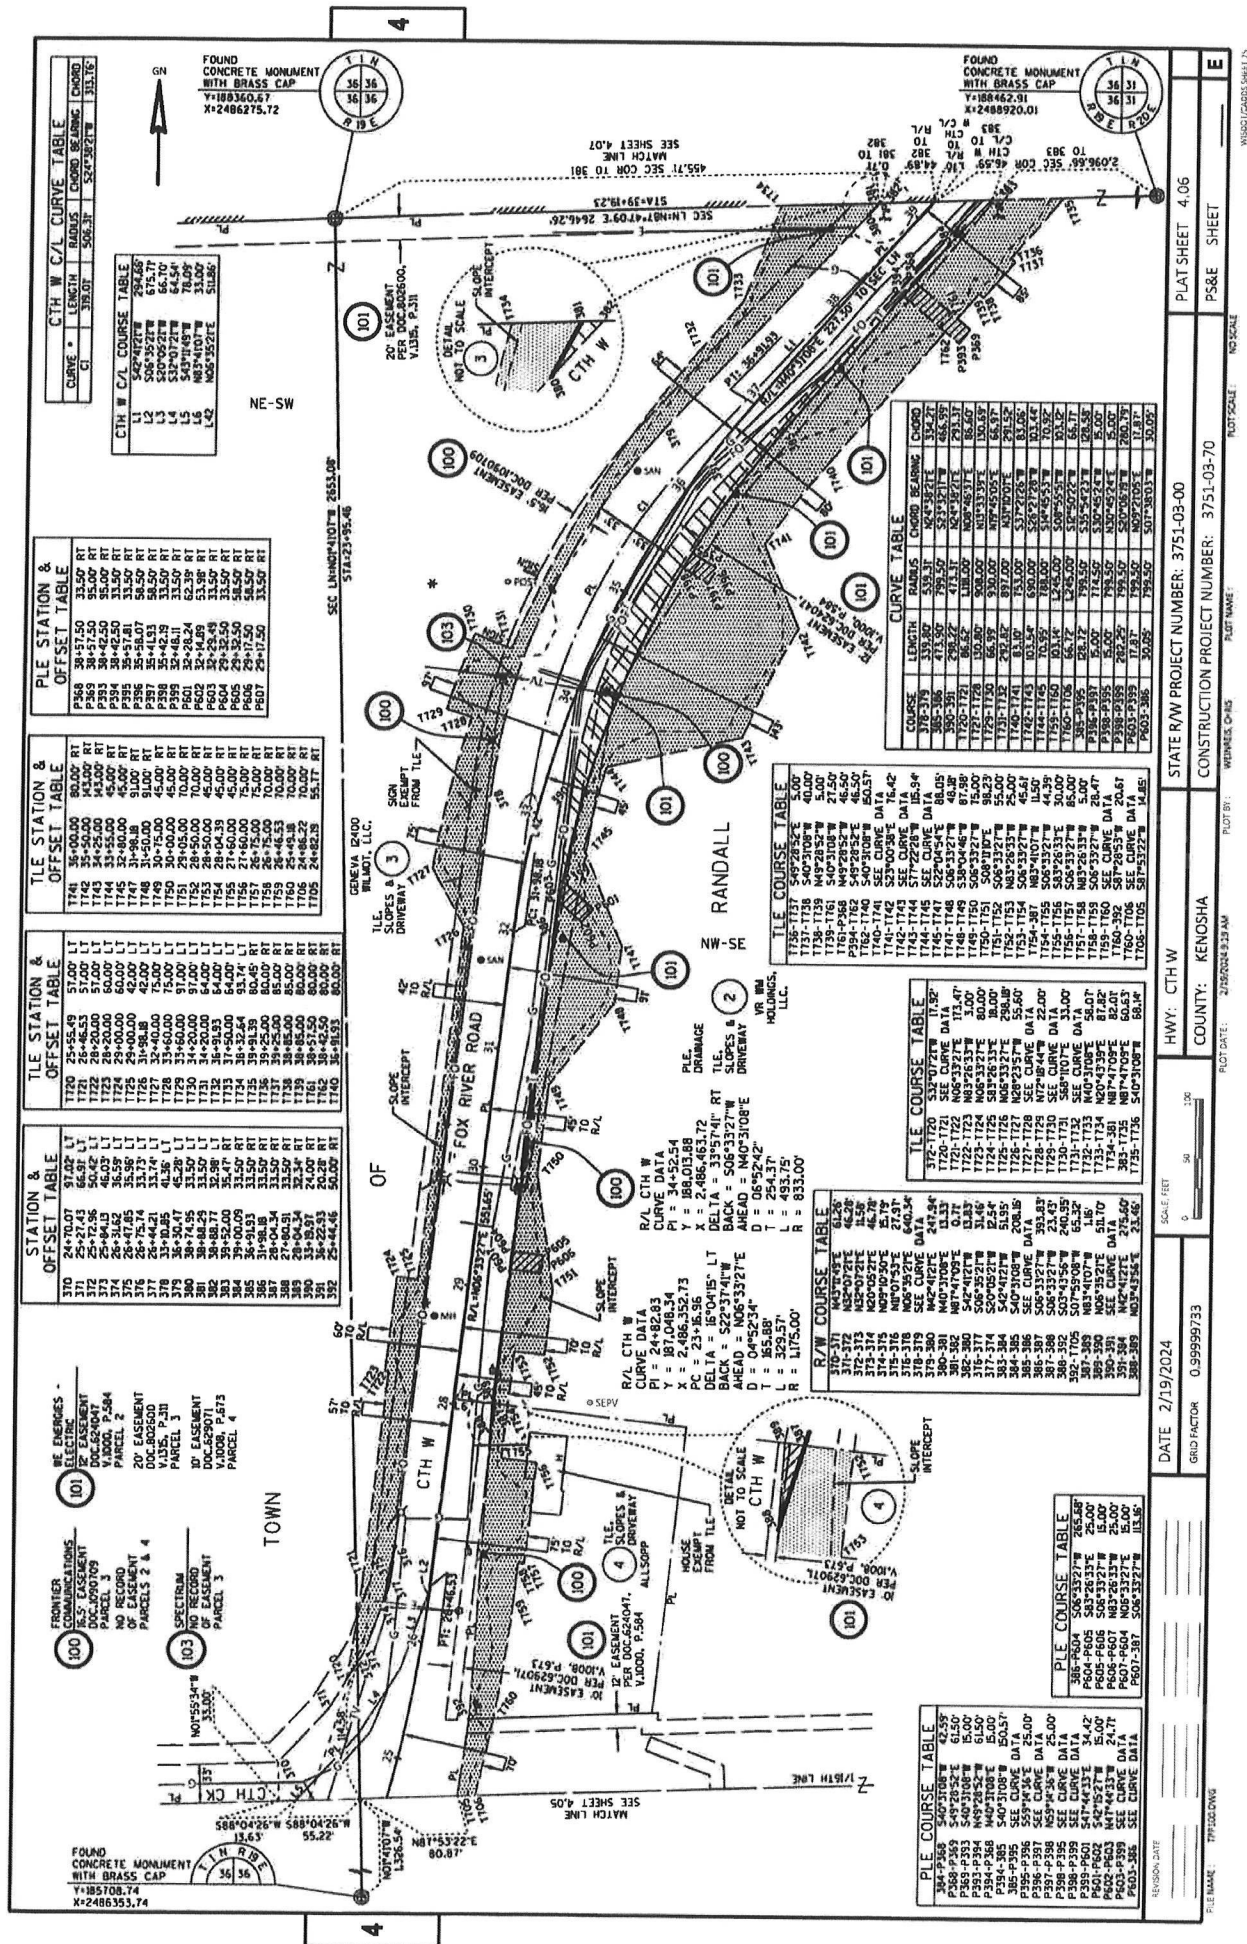



PLE COURSE TABLE		
450-P452	542-4106-W	486.91'
P452-P453	541-0404-E	204.79'
P453-P454	542-5312-W	15.00'
P454-P455	541-0404-W	204.73'
P455-P456	N42-4106-E	15.00'
P455-451	542-4106-W	94.34'

FOUND
CONCRETE MONUMENT
WITH BRASS CAP
Y=108462.51
X=2488920.01

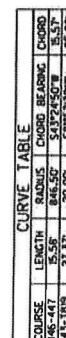

WISDOT CADDIS SHEET 7

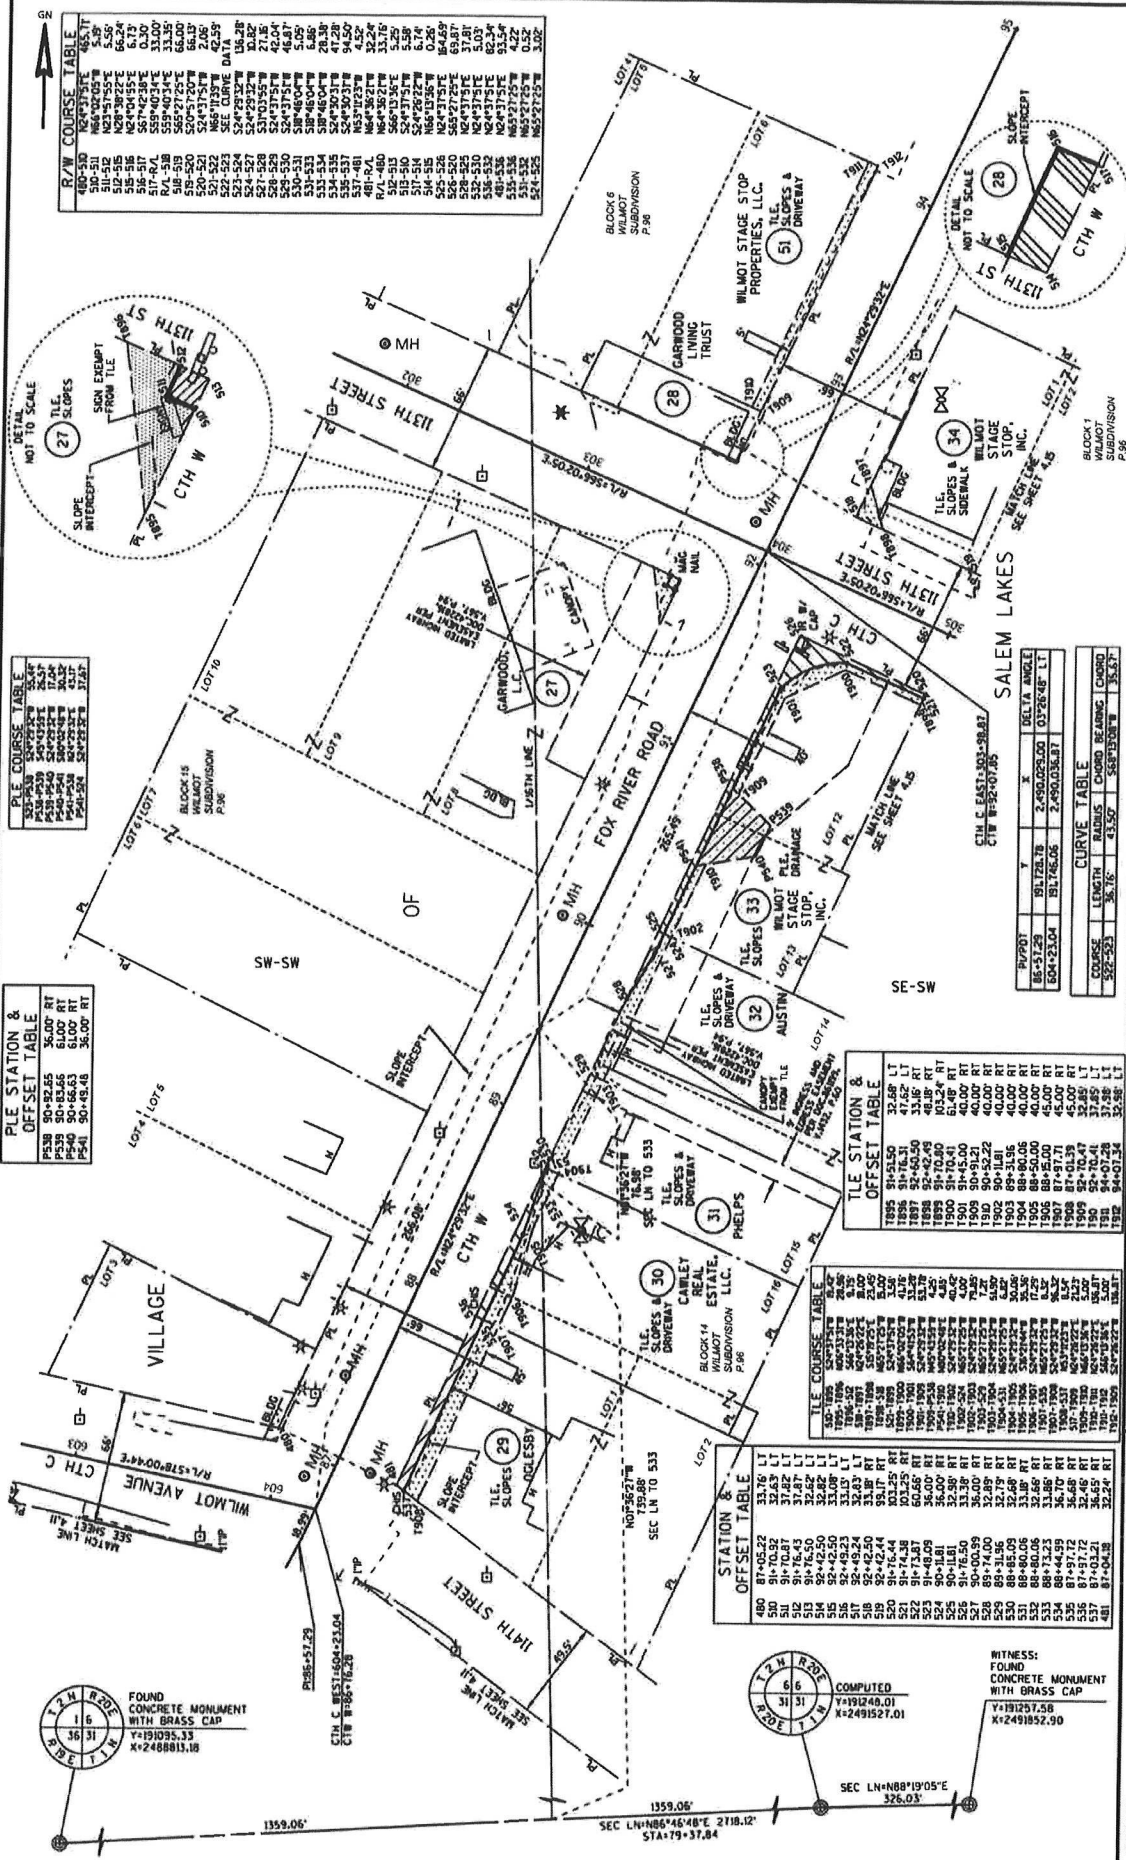

4

4



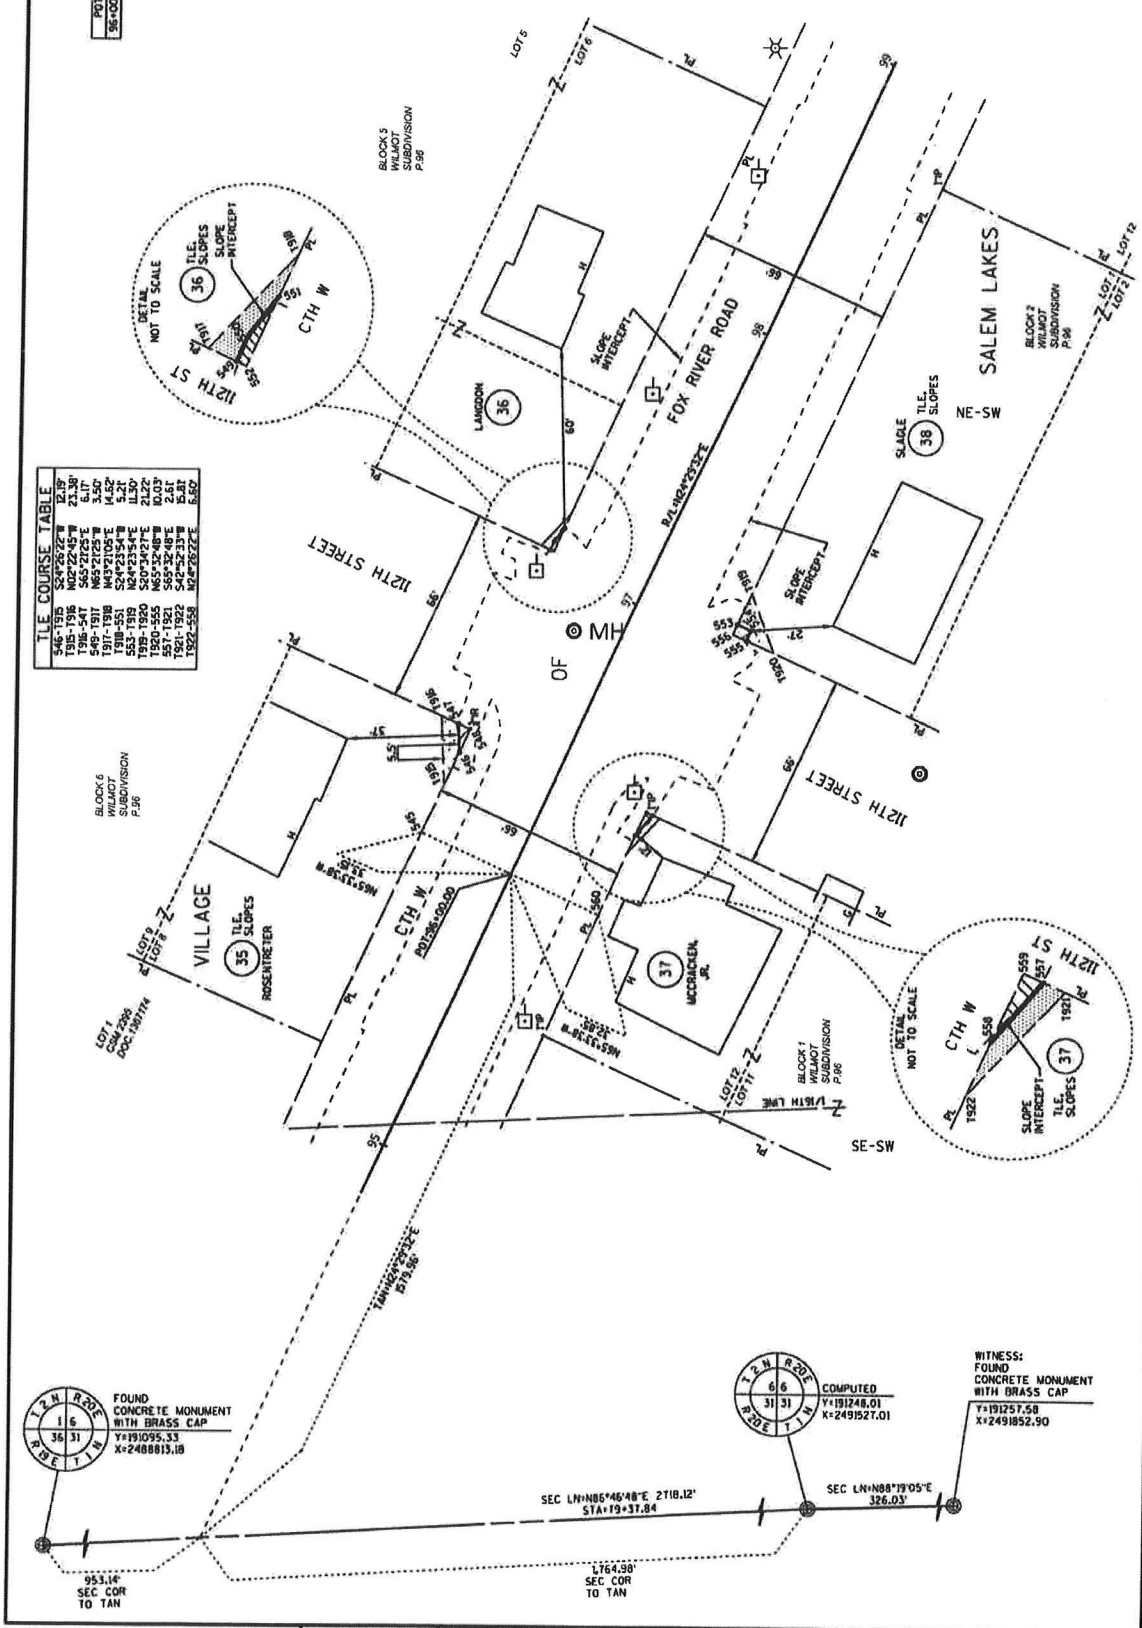

DATE	2/19/2024	STATE R/W PROJECT NUMBER	3751-03-00	PLAT SHEET	4.13
GRID FACTOR	0.99999733	COUNTY	KENOSHA	PS&E	SHEET
CONSTRUCTION PROJECT NUMBER	3751-03-70	NO SCALE			
FILE NAME	775506.DWG	PLAT SCALE			
DATE	2/19/2024 9:14 AM	PLAT BY	MEAGHAN CHAS		
FILE NAME	775506.DWG				

WSDOT/CADSW/SH/175

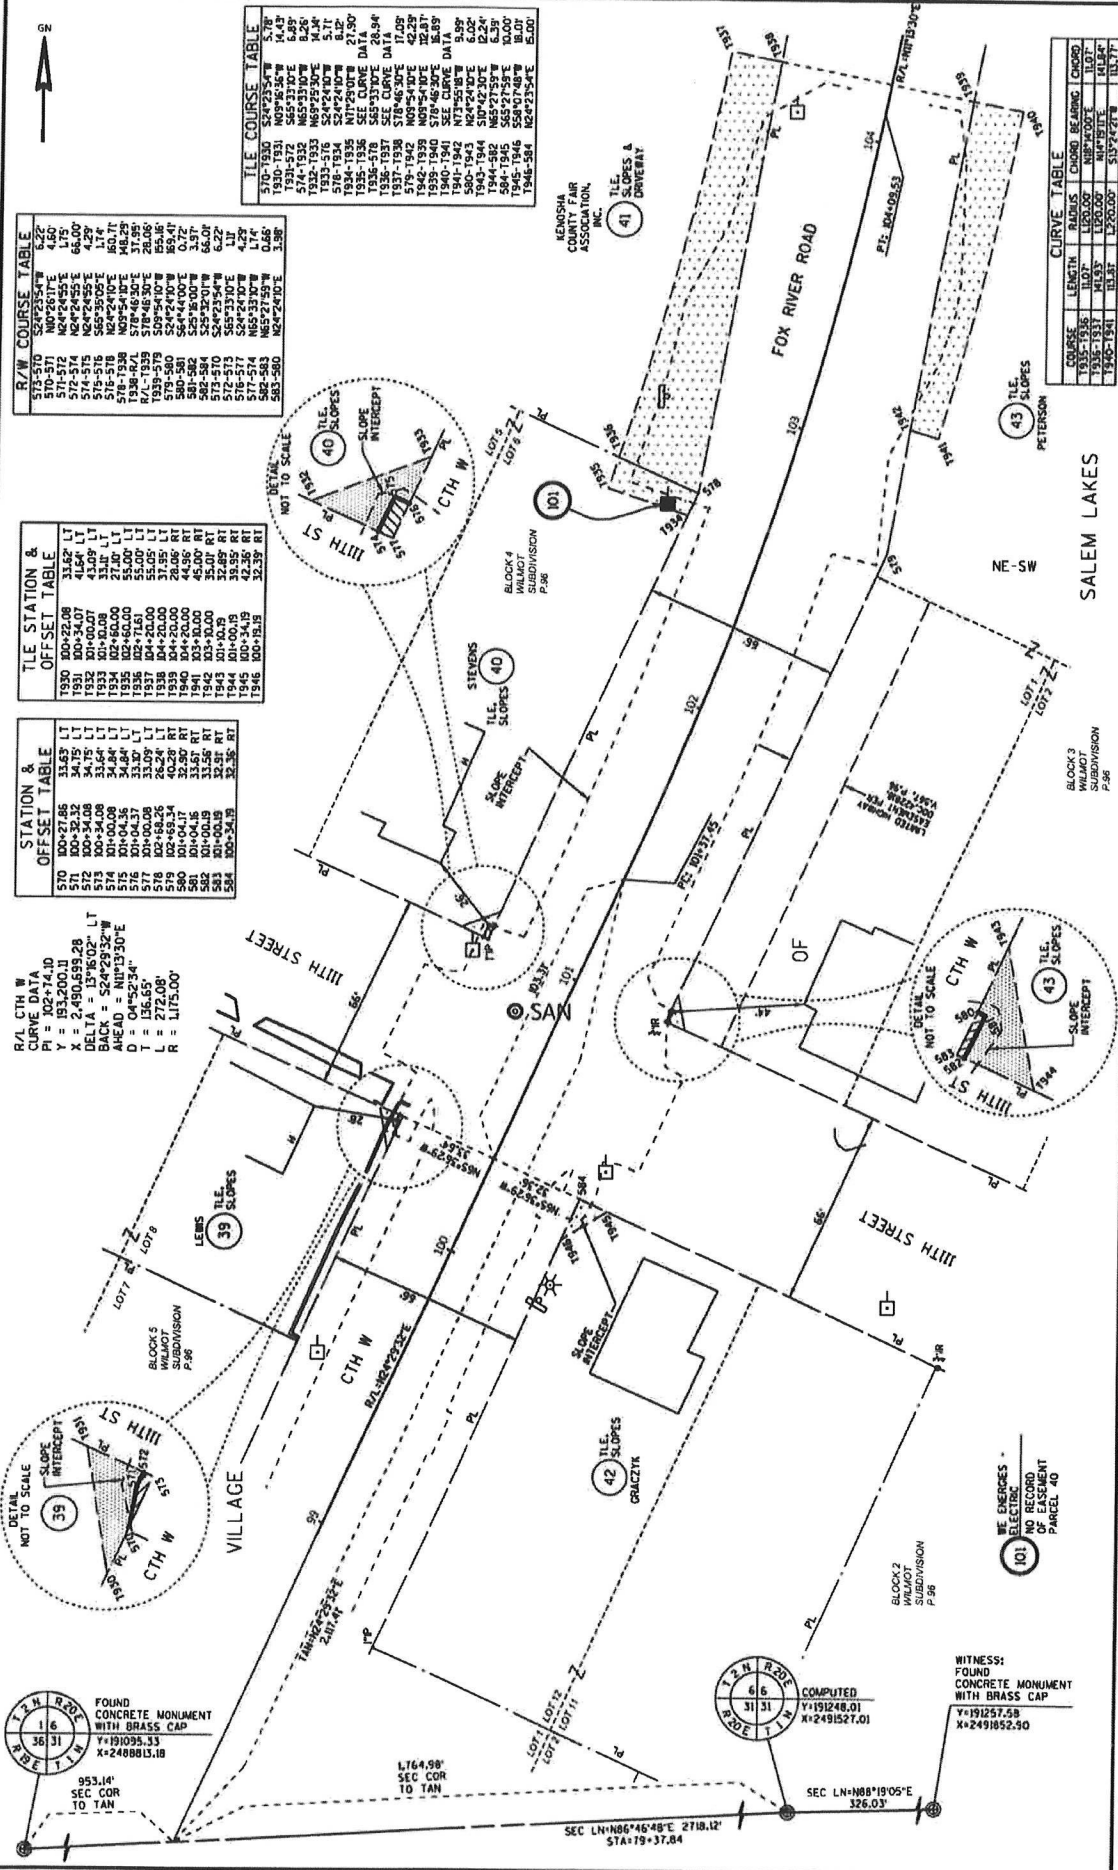

RELOCATION ORDER

lpa1708 08/2011 (Replaces LPA3006)

Project 3751-03-00	Road name Kenosha - CTH W	Highway CTH W	County Kenosha
Right of way plat date 02/19/2024	Plat sheet number(s) 15	Previously approved Relocation Order date None	

Description of termini of project:

Begin Relocation Order: Station 10+49.69, 12.81 Feet South and 481.14 Feet West of the South $\frac{1}{4}$ Corner of Section 36, T1N, R19E

And

End Relocation Order: Station 104+17.96, 2,247.08 Feet North and 1,914.34 Feet East of the Southwest Corner of Sec. 30, T1N, R20E

To properly establish, lay out, widen, enlarge, extend, construct, reconstruct, improve, or maintain a portion of the highway designated above, it is necessary to relocate or change and acquire certain lands or interests in lands as shown on the right of way plat for the above project.

To effect this change, pursuant to authority granted under Sections 83.07 and 83.08,, Wisconsin Statutes, the orders that:

1. The said road is laid out and established to the lines and widths as shown on the plat.
2. The required lands or interests in lands as shown on the plat shall be acquired by: Kenosha County.
3. This order supersedes and amends any previous order issued by the:

Kenosha County Highway Commissioner Date

Clement Abongwa