



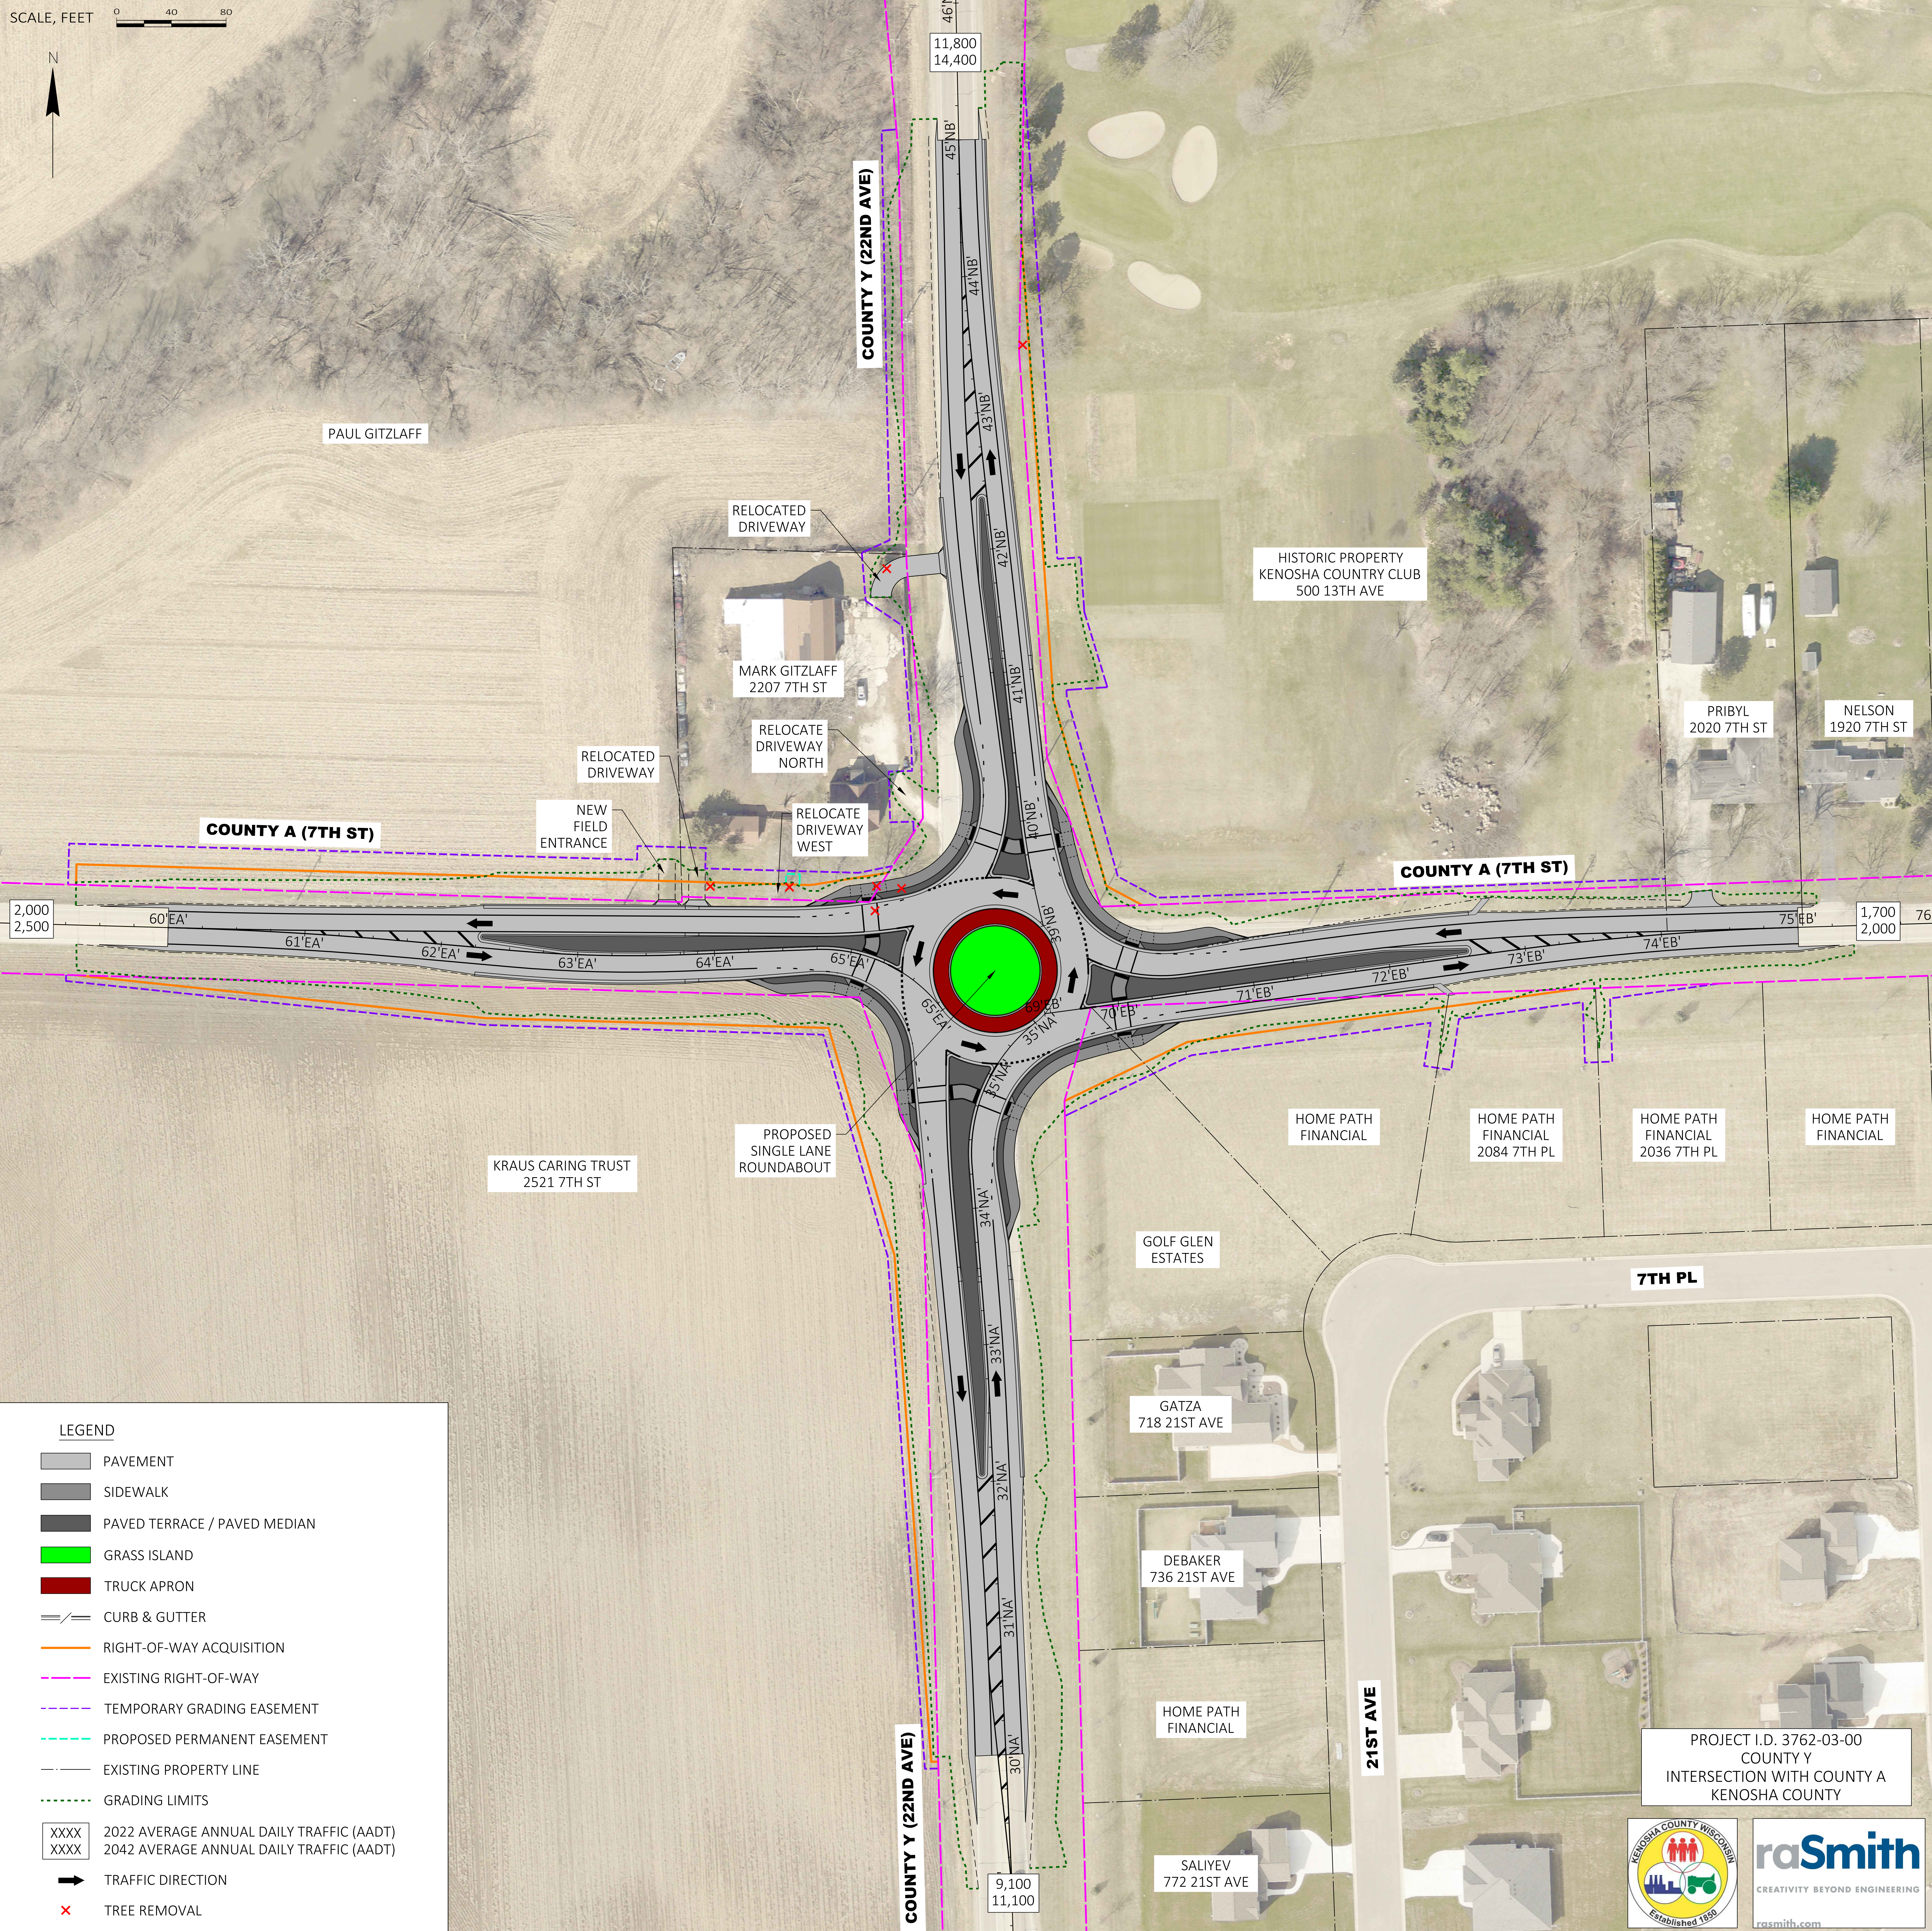

LEGEND

- PAVEMENT
- SIDEWALK
- PAVED TERRACE / PAVED MEDIAN
- GRASS ISLAND
- TRUCK APRON
- CURB & GUTTER
- RIGHT-OF-WAY ACQUISITION
- EXISTING RIGHT-OF-WAY
- TEMPORARY GRADING EASEMENT
- PROPOSED PERMANENT EASEMENT
- EXISTING PROPERTY LINE
- GRADING LIMITS
- XXXX 2022 AVERAGE ANNUAL DAILY TRAFFIC (AADT)
- XXXX 2042 AVERAGE ANNUAL DAILY TRAFFIC (AADT)
- TRAFFIC DIRECTION
- TREE REMOVAL

PROJECT I.D. 3762-03-00
COUNTY Y
INTERSECTION WITH COUNTY A
KENOSHA COUNTY

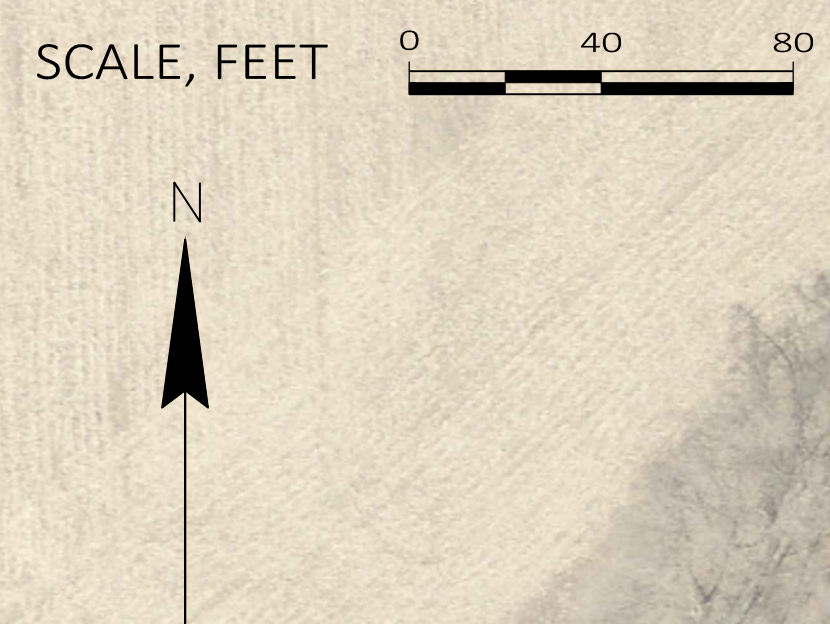