

THESE PLANS AND DESIGNS ARE COPYRIGHT PROTECTED AND MAY NOT BE USED IN WHOLE OR IN PART WITHOUT THE WRITTEN CONSENT OF PINNACLE ENGINEERING GROUP, LLC

DESIGNED: AIS

REVIEWED:

DRAFTED: EP

NOTES:

1. CONTRACTOR SHALL COORDINATE WITH RESIDENTIAL AND COMMERCIAL PROPERTY OWNERS TO MAINTAIN ACCESS FOR ALL STAGES.
2. SIGN AND BARRICADE LOCATIONS ARE APPROXIMATE. THE ACTUAL LOCATION AND SPACING MAY BE ADJUSTED AS APPROVED BY THE ENGINEER TO MEET CONDITIONS.

- STAGE 1 = 3 WEEKS
- STAGE 2 = 3 WEEKS
- STAGE 3 = 3 WEEKS
- STAGE 4 = 2 WEEKS
- STAGE 5 = 6 WEEKS

STAGE 5A CTH "U"

HARD
CLOSURE
DETOUR U

STAGE 5B CTH "U"

SOFT CLOSURE
DETOUR U

STAGE 1B CTH "U"

SOFT CLOSURE
DETOUR U

STAGE 1A
CTH "U"

HARD
CLOSURE
DETOUR U

STAGE 3 - WB CTH C

SHDR
CLOSURE

STAGE 2 - EB CTH C

SHDR
CLOSURE
W/ STORM &
ELECTRIC
CROSSINGS

TEMP ACCESS

CEMETARY

TEMP ACCESS

HARIBO

VISU-PAK

BLDG 3
VACANT

STAGE 4 - M&O CTH
2 - ACTIVATE SIGNAL

TEMP ACCESS

HARD
CLOSURE
DETOUR C

LEGEND

- CTH "U" STAGE 1 CONSTRUCTION AREA - FULL PAVEMENT RECONSTRUCT UNDER ROAD CLOSURE TO THRU TRAFFIC
- CTH "U" STAGE 2 CONSTRUCTION AREA - FULL PAVEMENT RECONSTRUCT UNDER ROAD CLOSURE TO THRU TRAFFIC
- CTH "U" STAGE 3 CONSTRUCTION AREA - MILL AND OVERLAY WITH WIDENING UNDER ROAD CLOSURE TO THRU TRAFFIC
- CTH "C" BYPASS LANE CONSTRUCTION AREA - FULL PAVEMENT CONSTRUCTION UNDER SHOULDER CLOSURE

REVISIONS

- 1

PER COUNTY COMMENTS06/10/22
- 2

PER VOPP COMMENTS10/07/20

PEG JOB No. 1527.00A

PEG PM: AREA

START DATE: 05/11/21

SCALE: 1" = 150'

SHEET
C-66
C-86

www.pinnacle-engr.com


FOR BIDDING

TRAFFIC CONTROL STAGING

© COPYRIGHT 2018

THESE PLANS AND DESIGNS ARE COPYRIGHT PROTECTED AND MAY NOT BE USED IN WHOLE OR IN PART WITHOUT THE WRITTEN CONSENT OF PINNACLE ENGINEERING GROUP, LLC

DRAFTED: EP
DESIGNED: AUS
REVIEWED: PJB

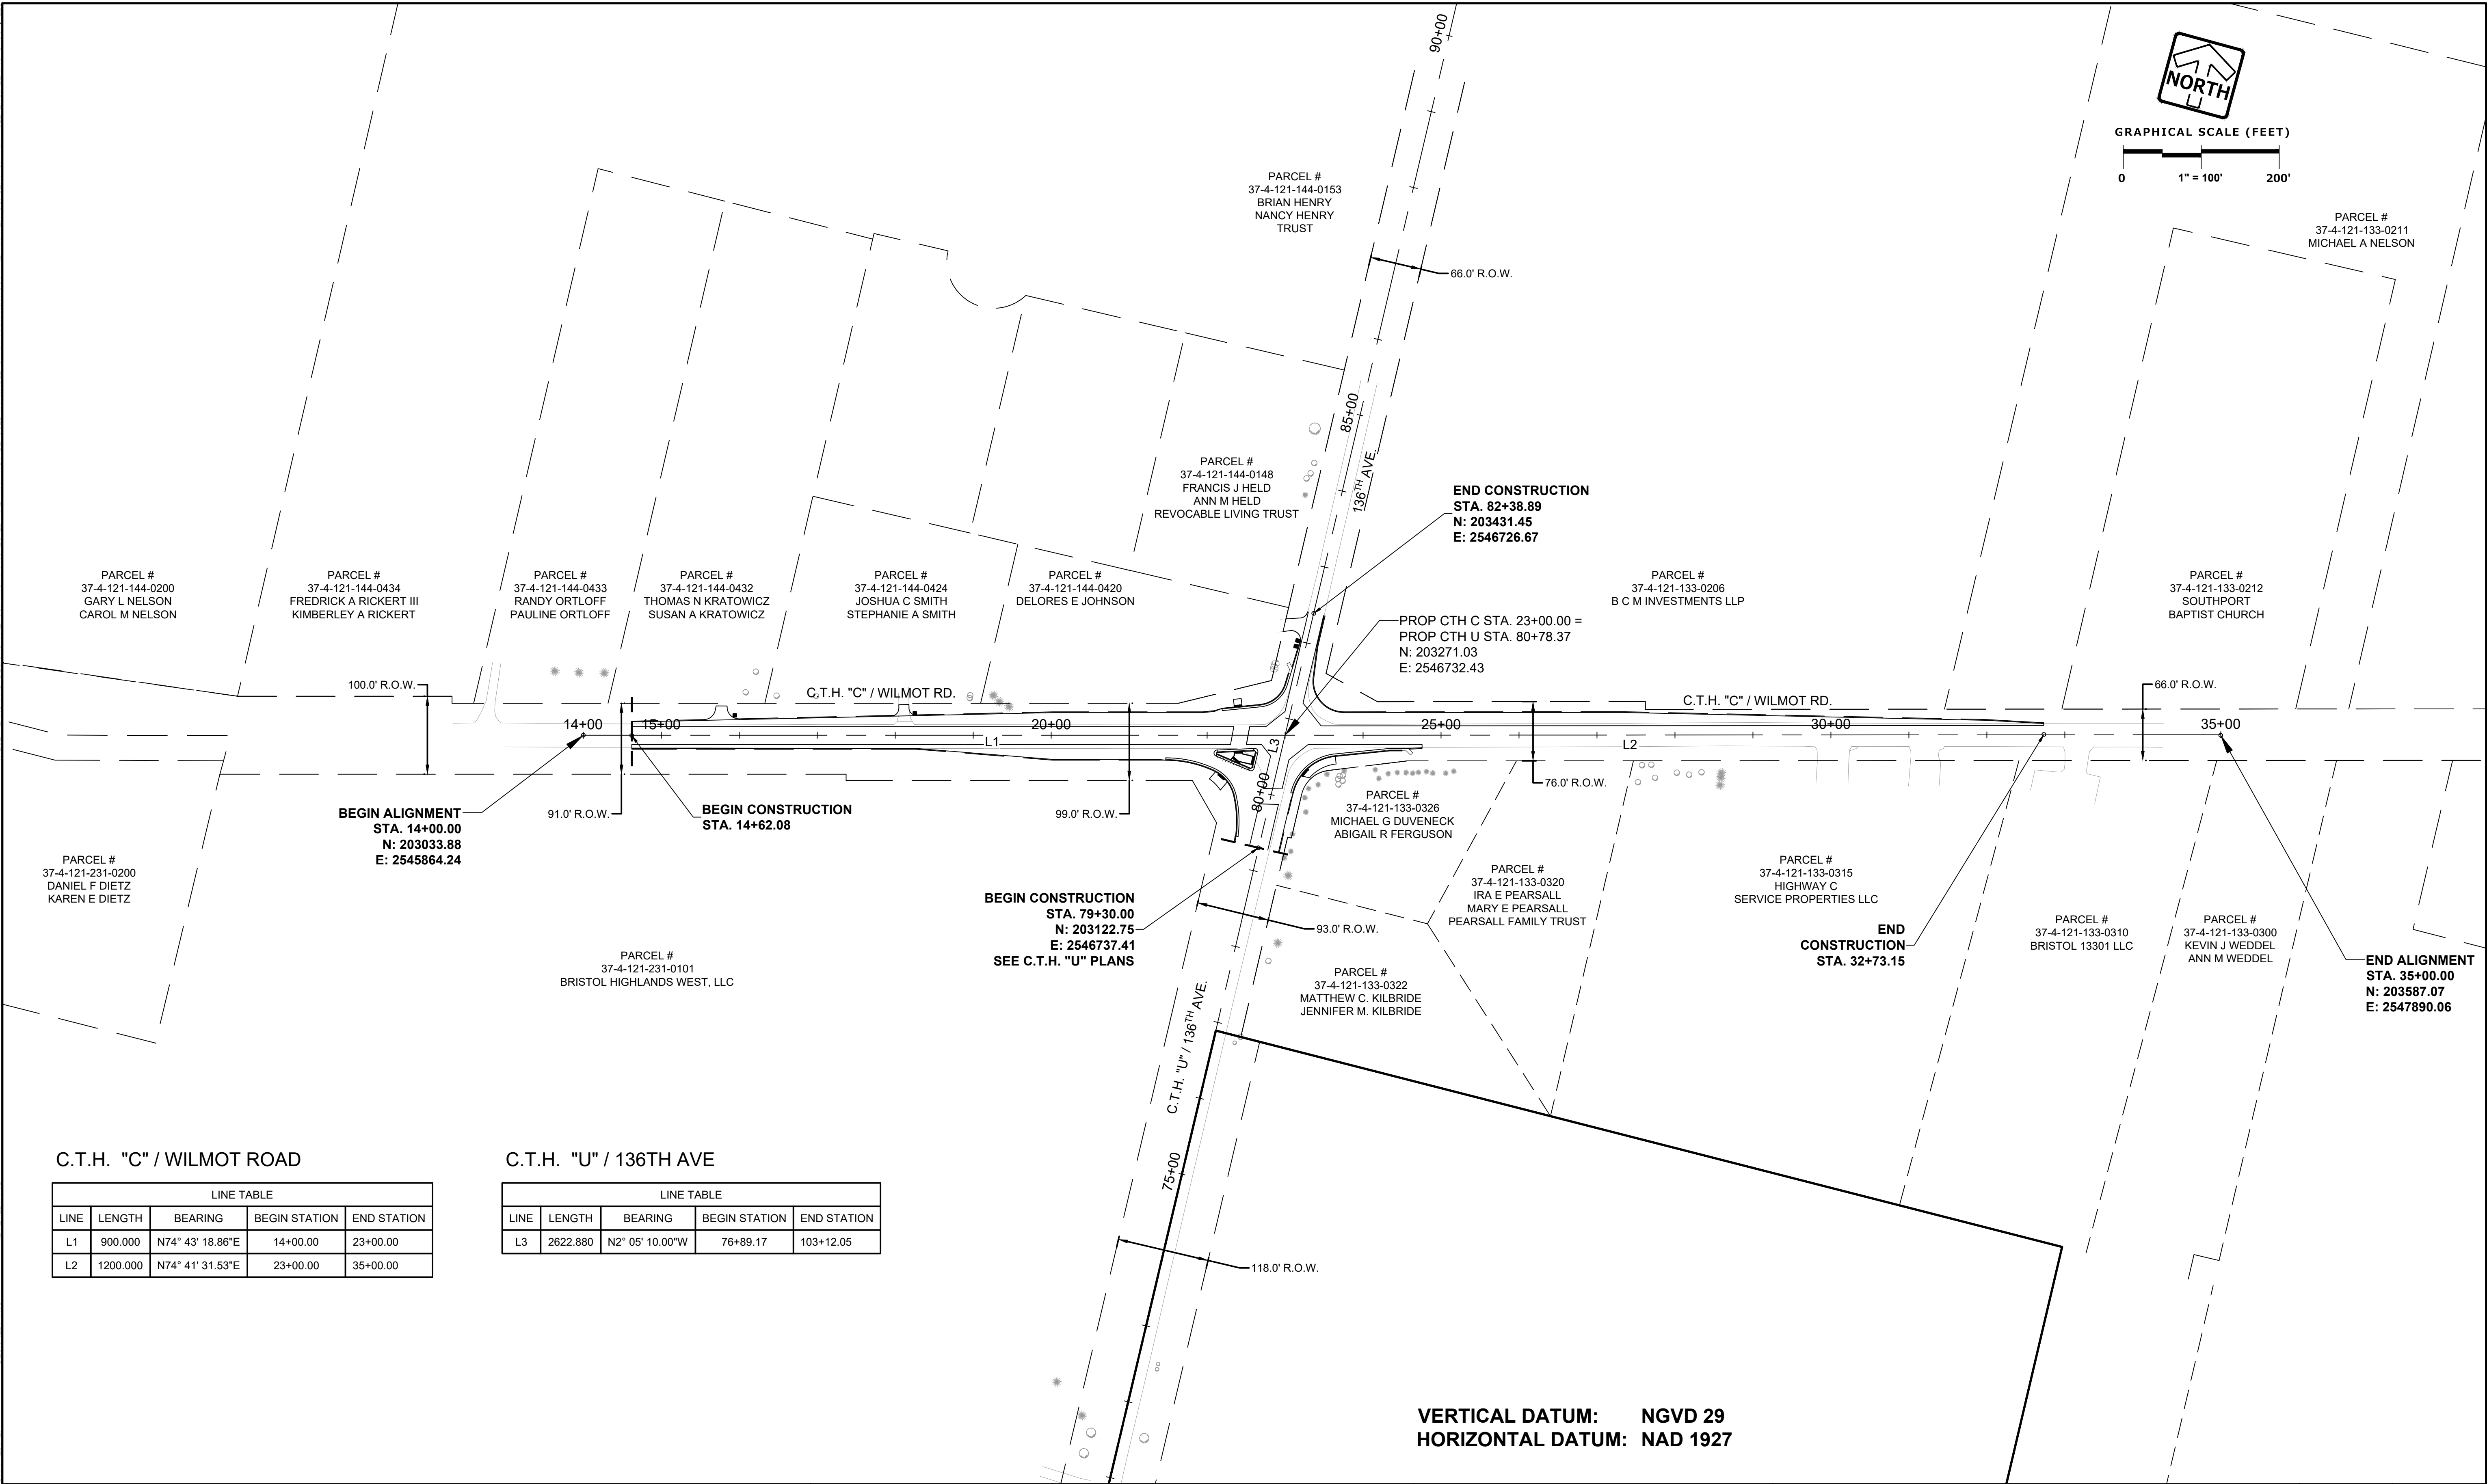


C.T.H. "C" / WILMOT ROAD

LINE TABLE				
LINE	LENGTH	BEARING	BEGIN STATION	END STATION
L1	900.000	N74° 43' 18.86"E	14+00.00	23+00.00
L2	1200.000	N74° 41' 31.53"E	23+00.00	35+00.00

C.T.H. "U" / 136TH AVE

LINE TABLE				
LINE	LENGTH	BEARING	BEGIN STATION	END STATION
L3	2622.880	N2° 05' 10.00"W	76+89.17	103+12.05

VERTICAL DATUM: NGVD 29
HORIZONTAL DATUM: NAD 1927

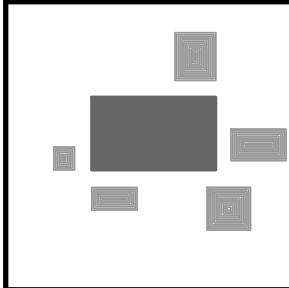

PLAN | DESIGN | DELIVER

www.pinnacle-engr.com

WISCONSIN OFFICE:
20725 WATERTOWN ROAD
BROOKFIELD, WI 53186
(262) 754-8888
CHICAGO | MILWAUKEE | NATIONWIDE

PINNACLE ENGINEERING GROUP

ENGINEERING | NATURAL RESOURCES | SURVEYING

C.T.H. "C" / WILMOT RD.

BRISTOL, WI

PROJECT OVERVIEW

REVISIONS

1	90% SUBMITAL	12/19/19		
2	PER COUNTY COMMENTS	06/12/20		
3	PER COUNTY COMMENTS	04/15/21		
4	FOR BIDDING	11/23/22		

PEG JOB No. 1527.00

PEG PM: ABA

START DATE 02/11/19

SCALE 1" = 100'

SHEET

C-3

C-56

© COPYRIGHT 2018

DESIGNED: AJS
DRAFTED: EP
REVIEWED:
THESE PLANS AND DESIGNS ARE COPYRIGHT PROTECTED AND MAY NOT BE USED IN WHOLE OR IN PART WITHOUT THE WRITTEN CONSENT OF PINNACLE ENGINEERING GROUP, LLC

C.T.H. "U" / 136TH AVE.


LINE TABLE				
LINE	LENGTH	BEARING	BEGIN STATION	END STATION
L1	1042.769	N2° 01' 35.00"W	40+00.00	50+42.77
L2	1323.199	N1° 59' 44.00"W	50+42.77	63+65.97
L3	1323.199	N1° 59' 44.00"W	63+65.97	76+89.17
L4	810.833	N2° 05' 10.00"W	76+89.17	85+00.00

C.T.H. "C" / WILMOT RD.



LINE TABLE				
LINE	LENGTH	BEARING	BEGIN STATION	END STATION
L5	231.836	N89° 04' 25.39"E	0+00.00	2+31.84
L6	1066.218	N74° 43' 18.86"E	12+33.78	23+00.00


CURVE TABLE						
CURVE #	RADIUS	LENGTH	TANGENT	CHORD	DELTA	PC STATION
C1	4000.00'	1001.95'	503.61'	999.33'	14° 21' 07"	2+31.84

BEGIN C.T.H. "C" / WILMOT RD.
ALIGNMENT
STA. 0+00.00
N: 202845.48
E: 2544482.73

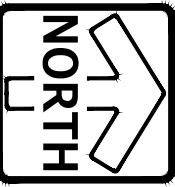

GRAPHICAL SCALE (FEET)

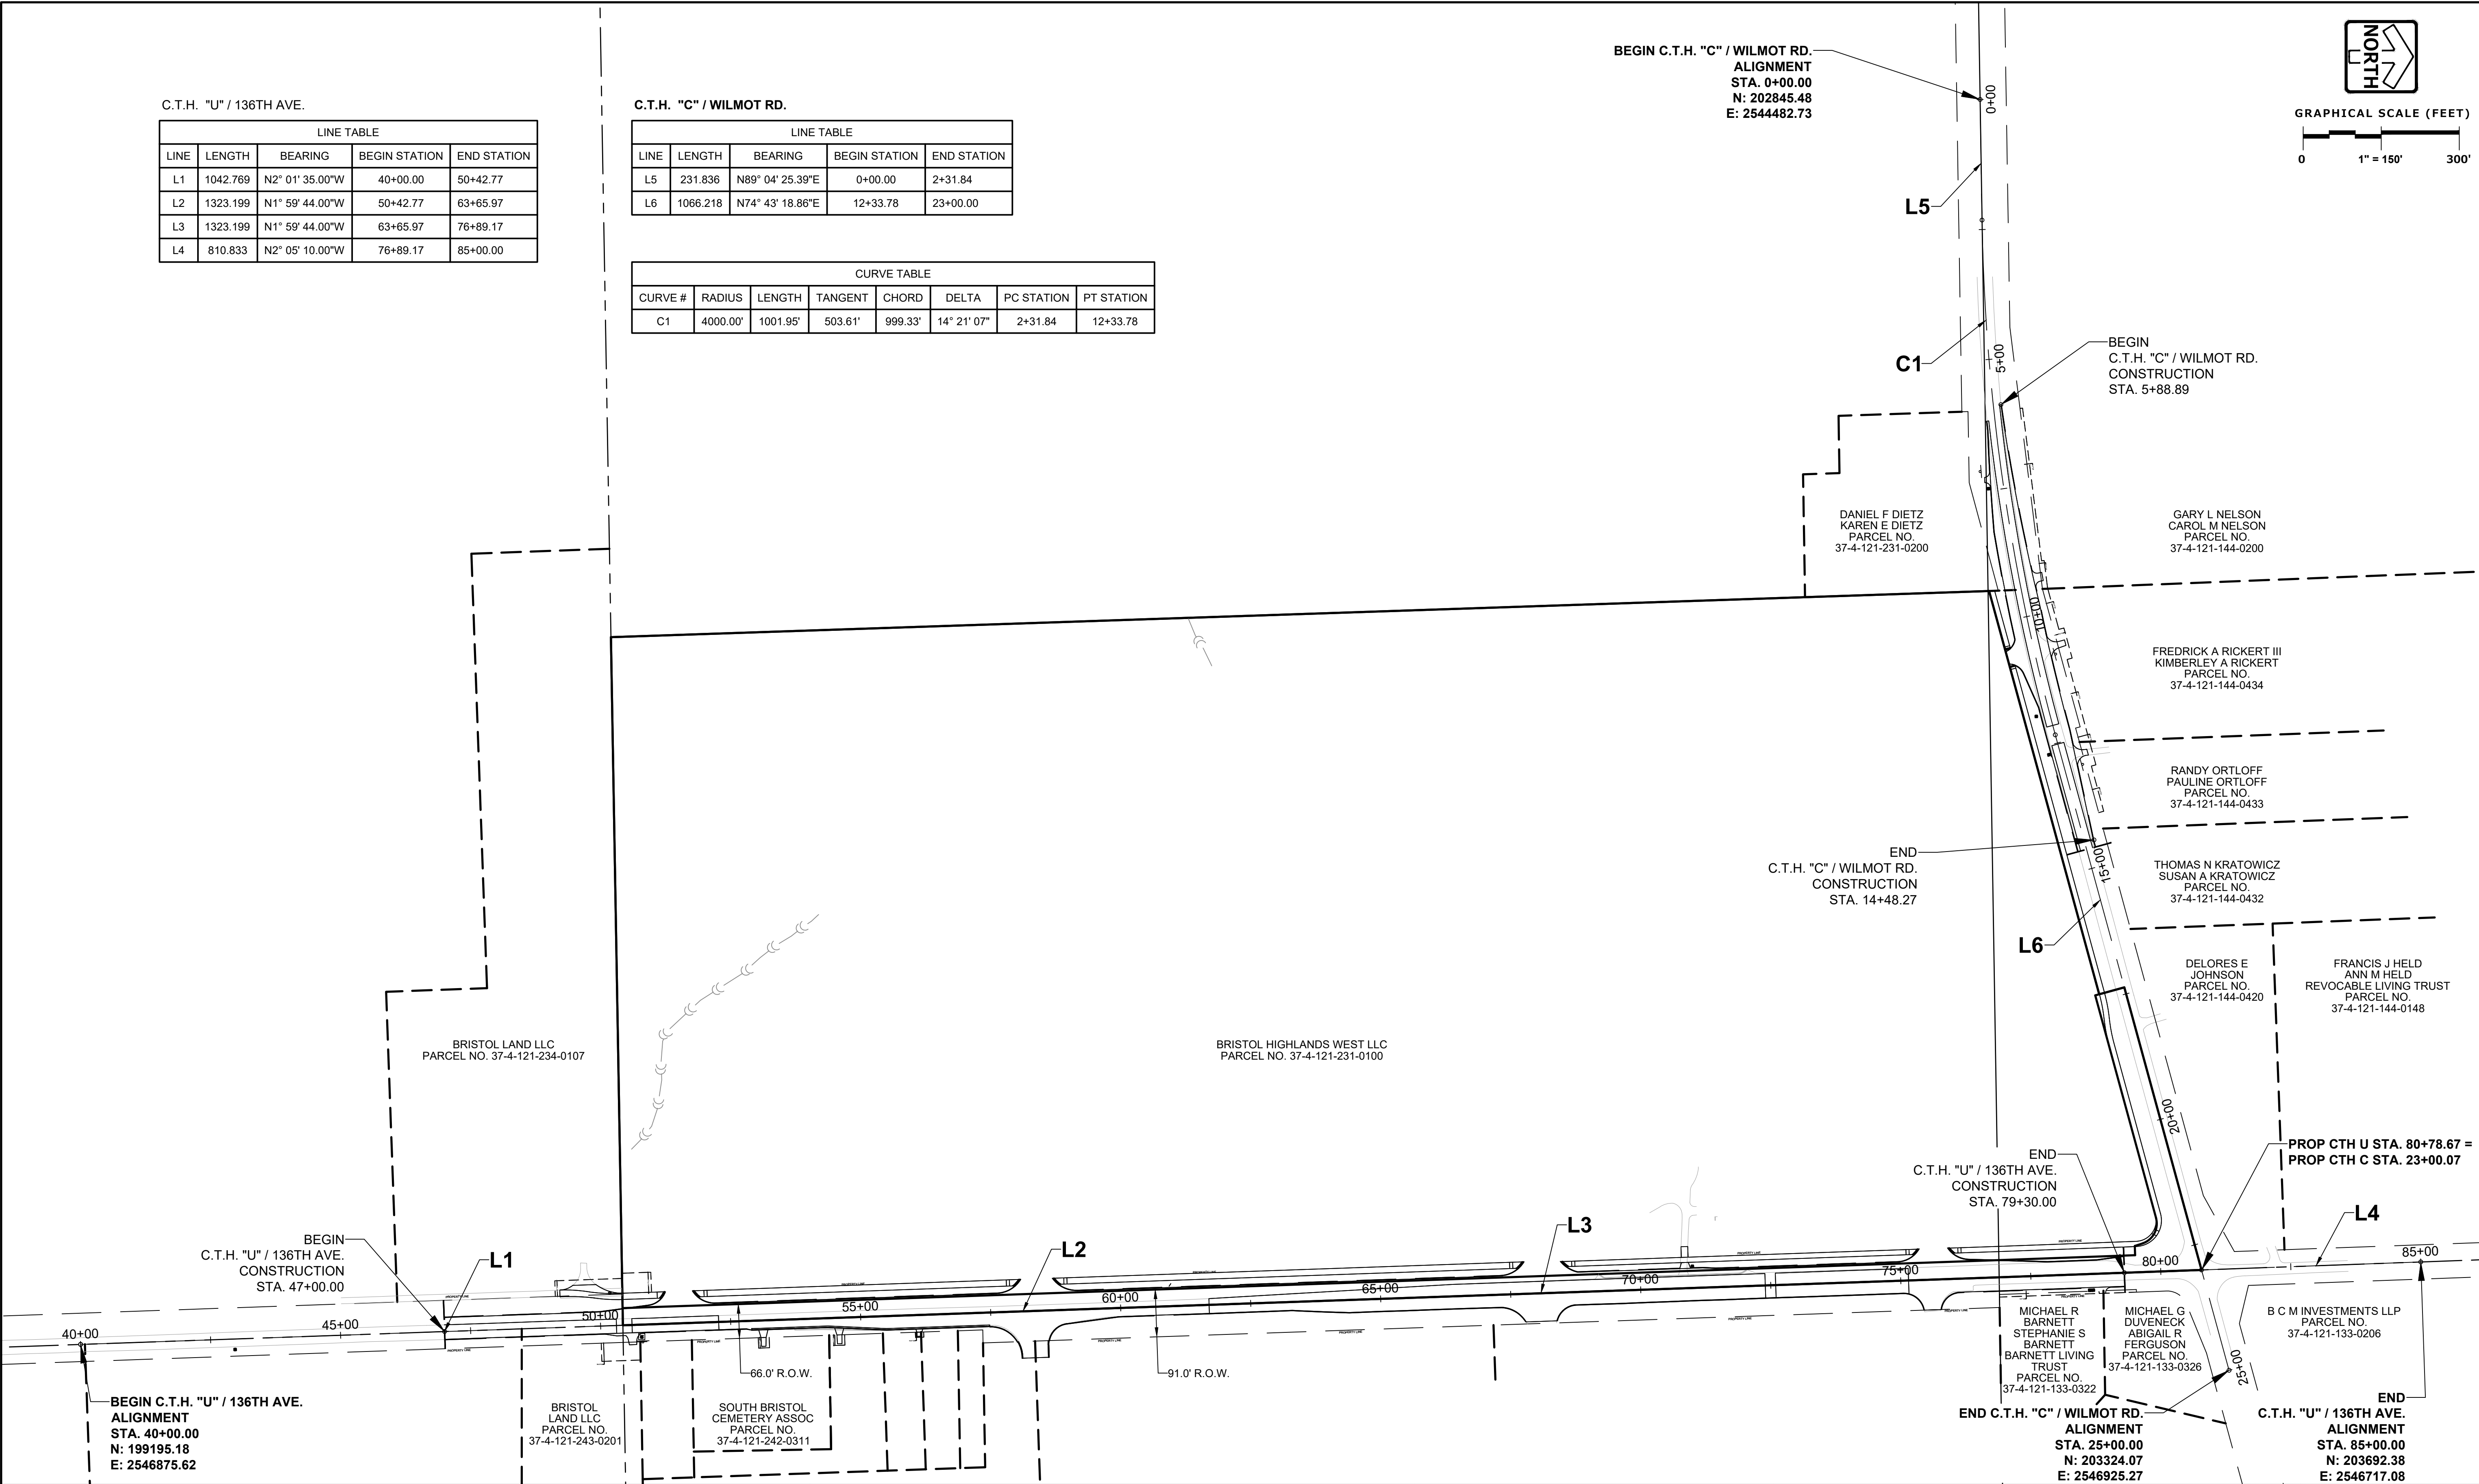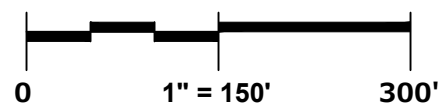

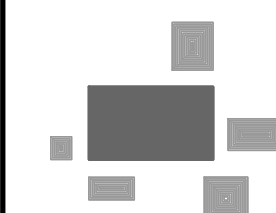

PINNACLE ENGINEERING GROUP
ENGINEERING | NATURAL RESOURCES | SURVEYING

PLAN | DESIGN | DELIVER
www.pinnacle-engr.com

WISCONSIN OFFICE:
20725 WATERTOWN ROAD, SUITE 100
BROOKFIELD, WI 53186
(262) 754-8888

CHICAGO | MILWAUKEE | NATIONWIDE

**BRISTOL HIGHLANDS
COMMERCE CENTER WEST
BRISTOL, WI**

PROJECT OVERVIEW

REVISIONS			
1	PER COUNTY COMMENTS	06/10/22	
2	PER VOPP COMMENTS	10/07/20	

PEG JOB No. 1527.00A

PEG PM AREA

START DATE 05/11/21

SCALE 1" = 150'

**SHEET
C-3
C-86**

© COPYRIGHT 2018