


012021

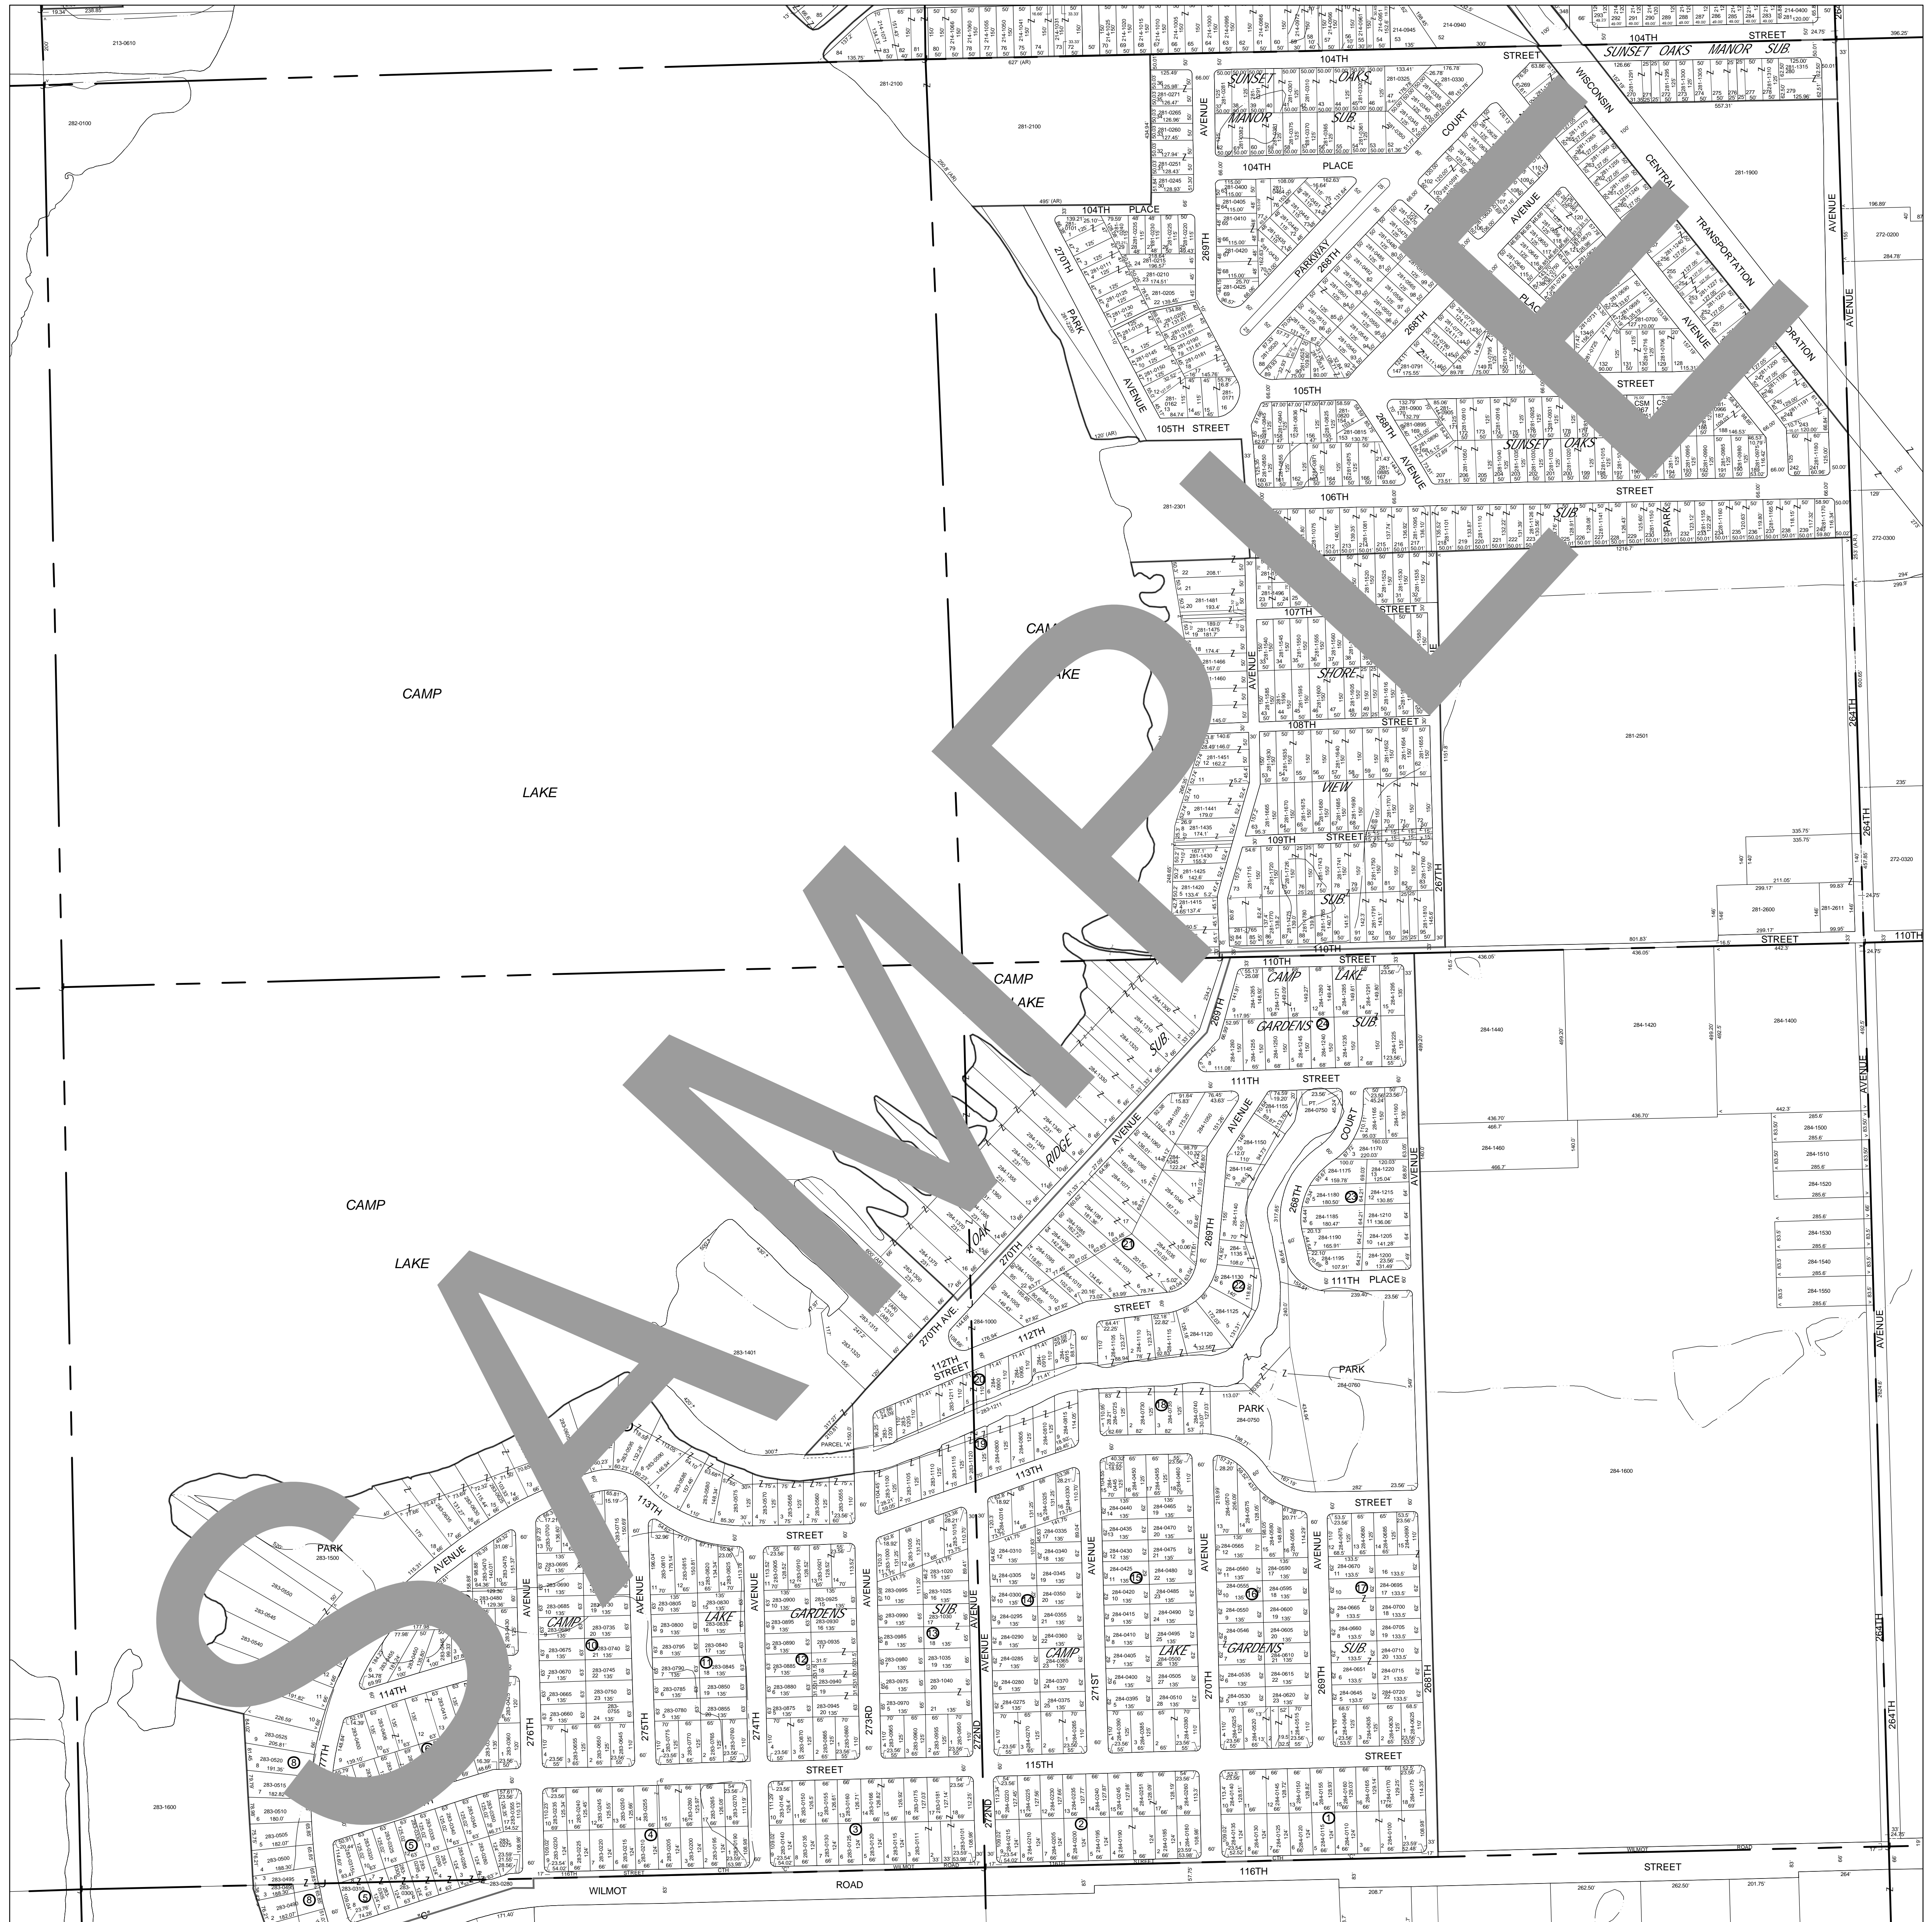

012033


012029

012027



**KENOSHA COUNTY DEPARTMENT OF  
PLANNING AND DEVELOPMENT  
CADASTRAL MAP**

THIS MAP IS NEITHER A LEGALLY RECORDED MAP NOR A SURVEY AND IS NOT INTENDED TO BE USED AS ONE. THE DRAWING IS A COMPILATION OF RECORDS, DATA AND INFORMATION LOCATED IN VARIOUS STATE, COUNTY AND MUNICIPAL OFFICES AND OTHER SOURCES AFFECTING THE AREA SHOWN AND IS TO BE USED FOR REFERENCE PURPOSES ONLY. KENOSHA COUNTY IS NOT RESPONSIBLE FOR ANY INACCURACIES HEREIN CONTAINED. IF DISCREPANCIES ARE FOUND, PLEASE CONTACT THE LAND INFORMATION DIVISION OF THE DEPARTMENT OF PLANNING AND DEVELOPMENT.

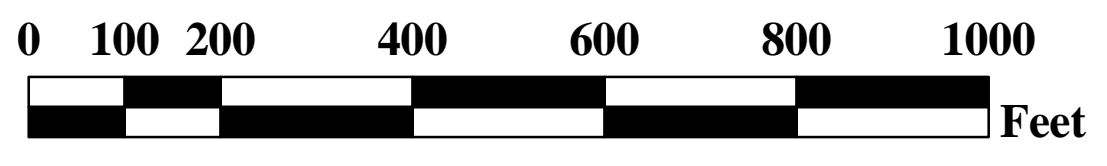

**1 INCH = 200 FEET**

CADASTRAL MAPPING CURRENT TO: 11/01/05

**SECTION 28  
TOWN 01  
RANGE 20**

**SALEM**